




1 Auxiliary Transformer Plan
Scale 1:20 @ A1

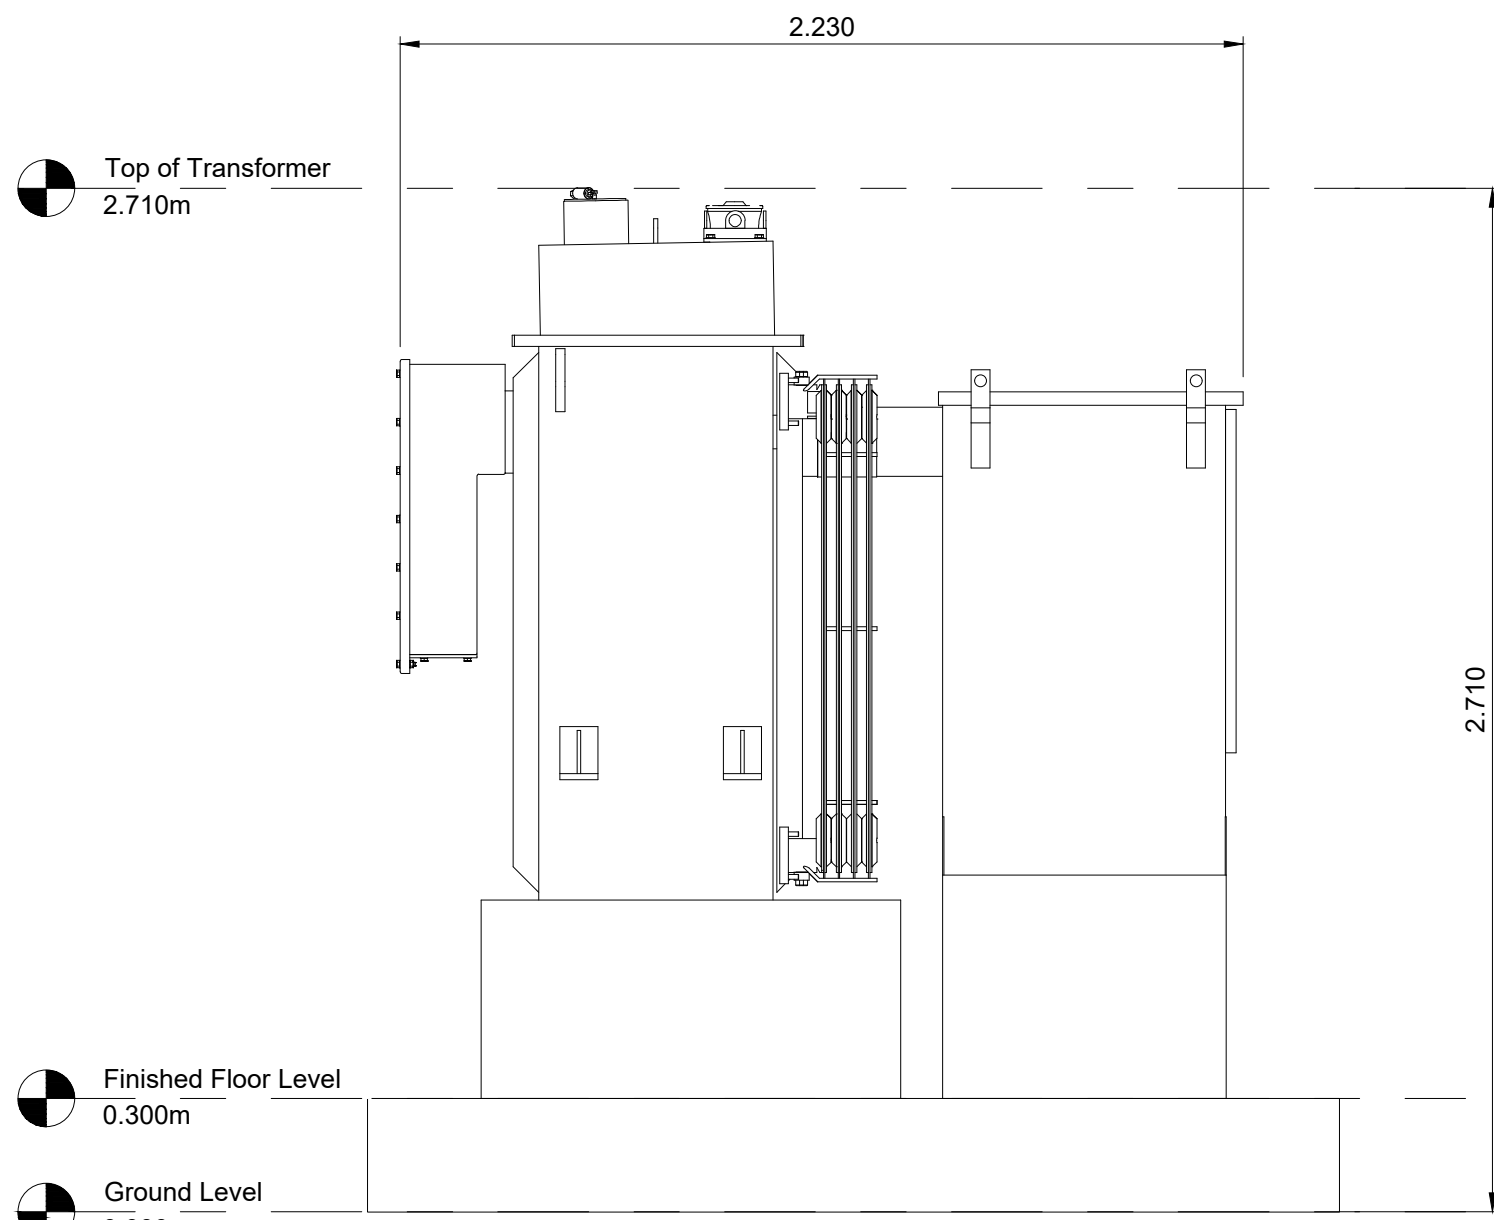


3 Auxiliary Transformer East Elevation
Scale 1:20 @ A1

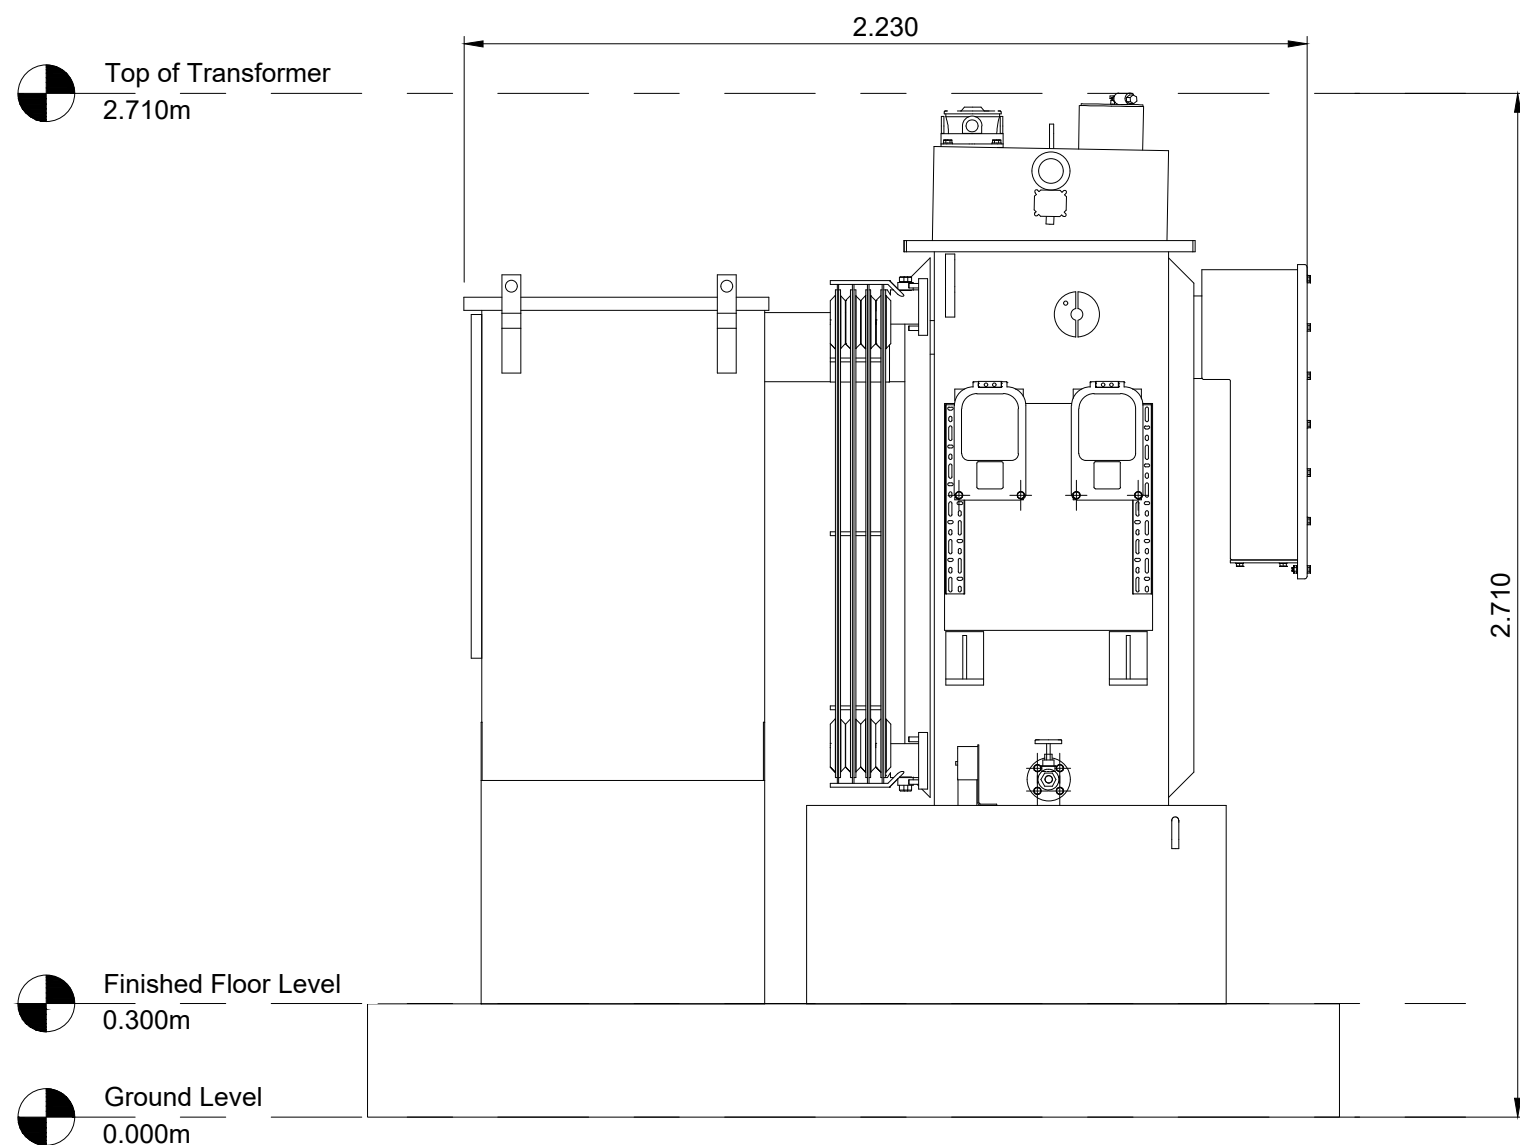

5 Auxiliary Transformer West Elevation
Scale 1:20 @ A1

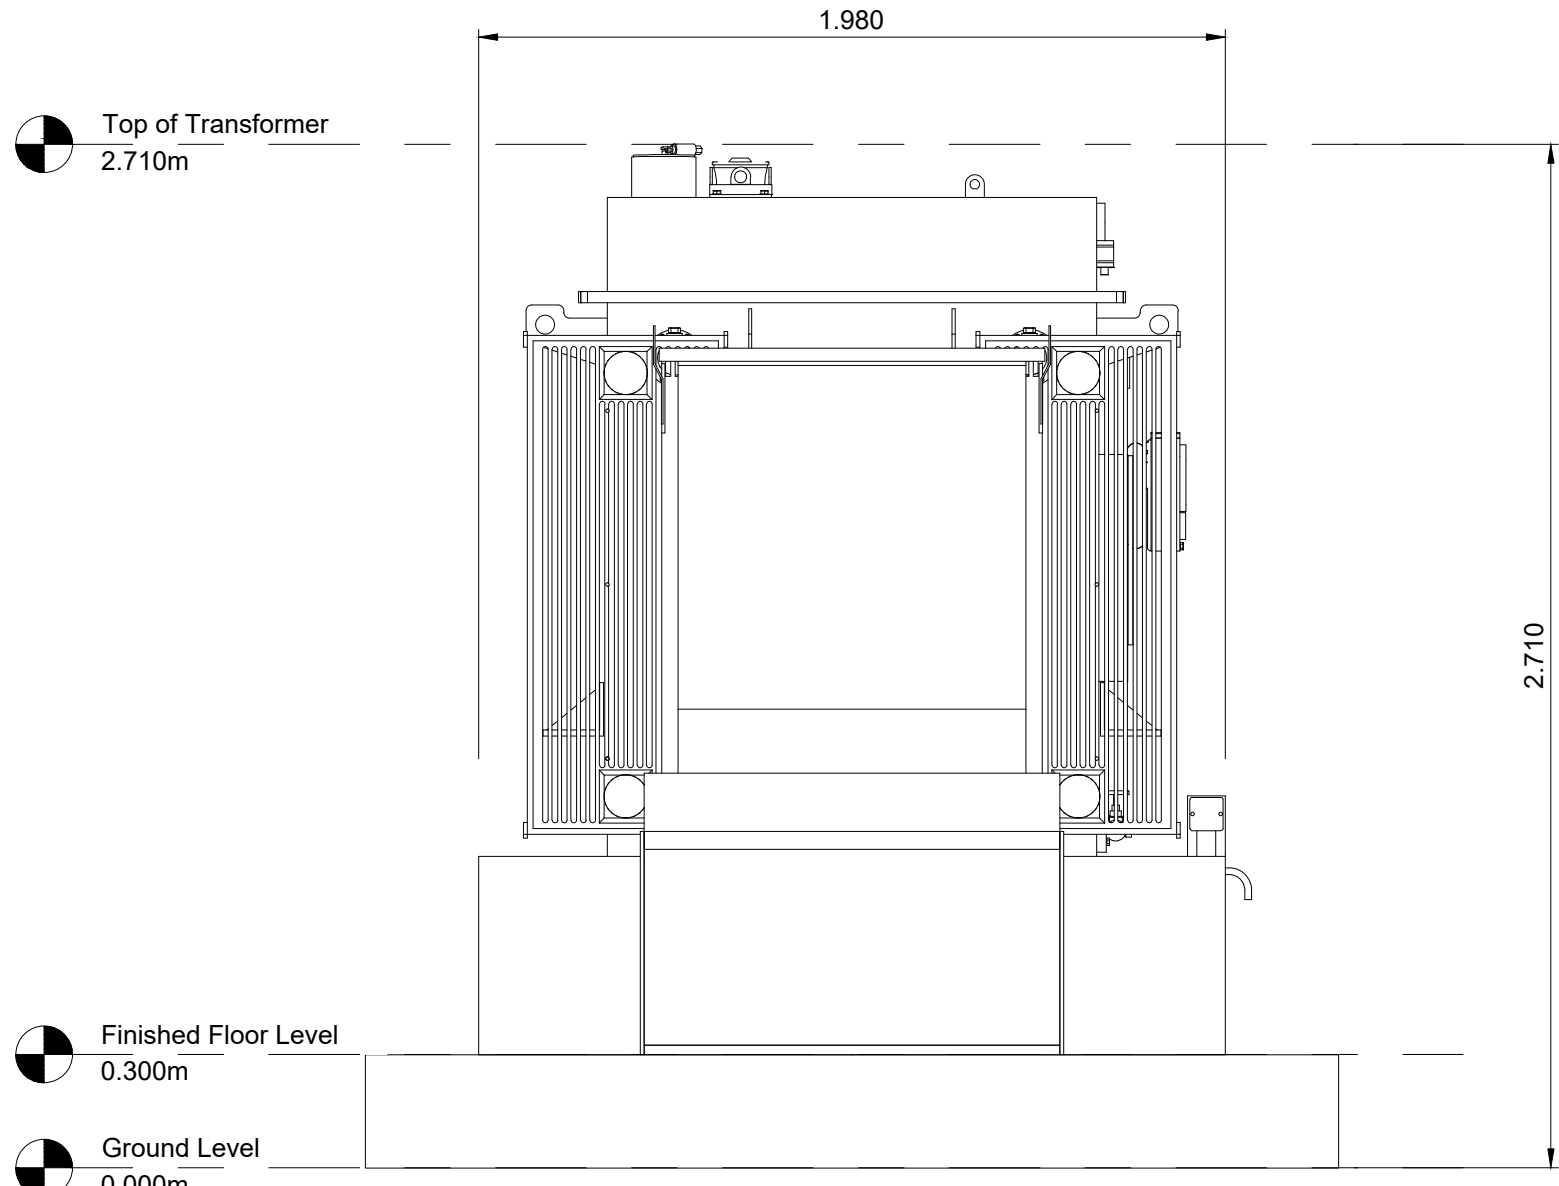

2 Auxiliary Transformer North Elevation
Scale 1:20 @ A1

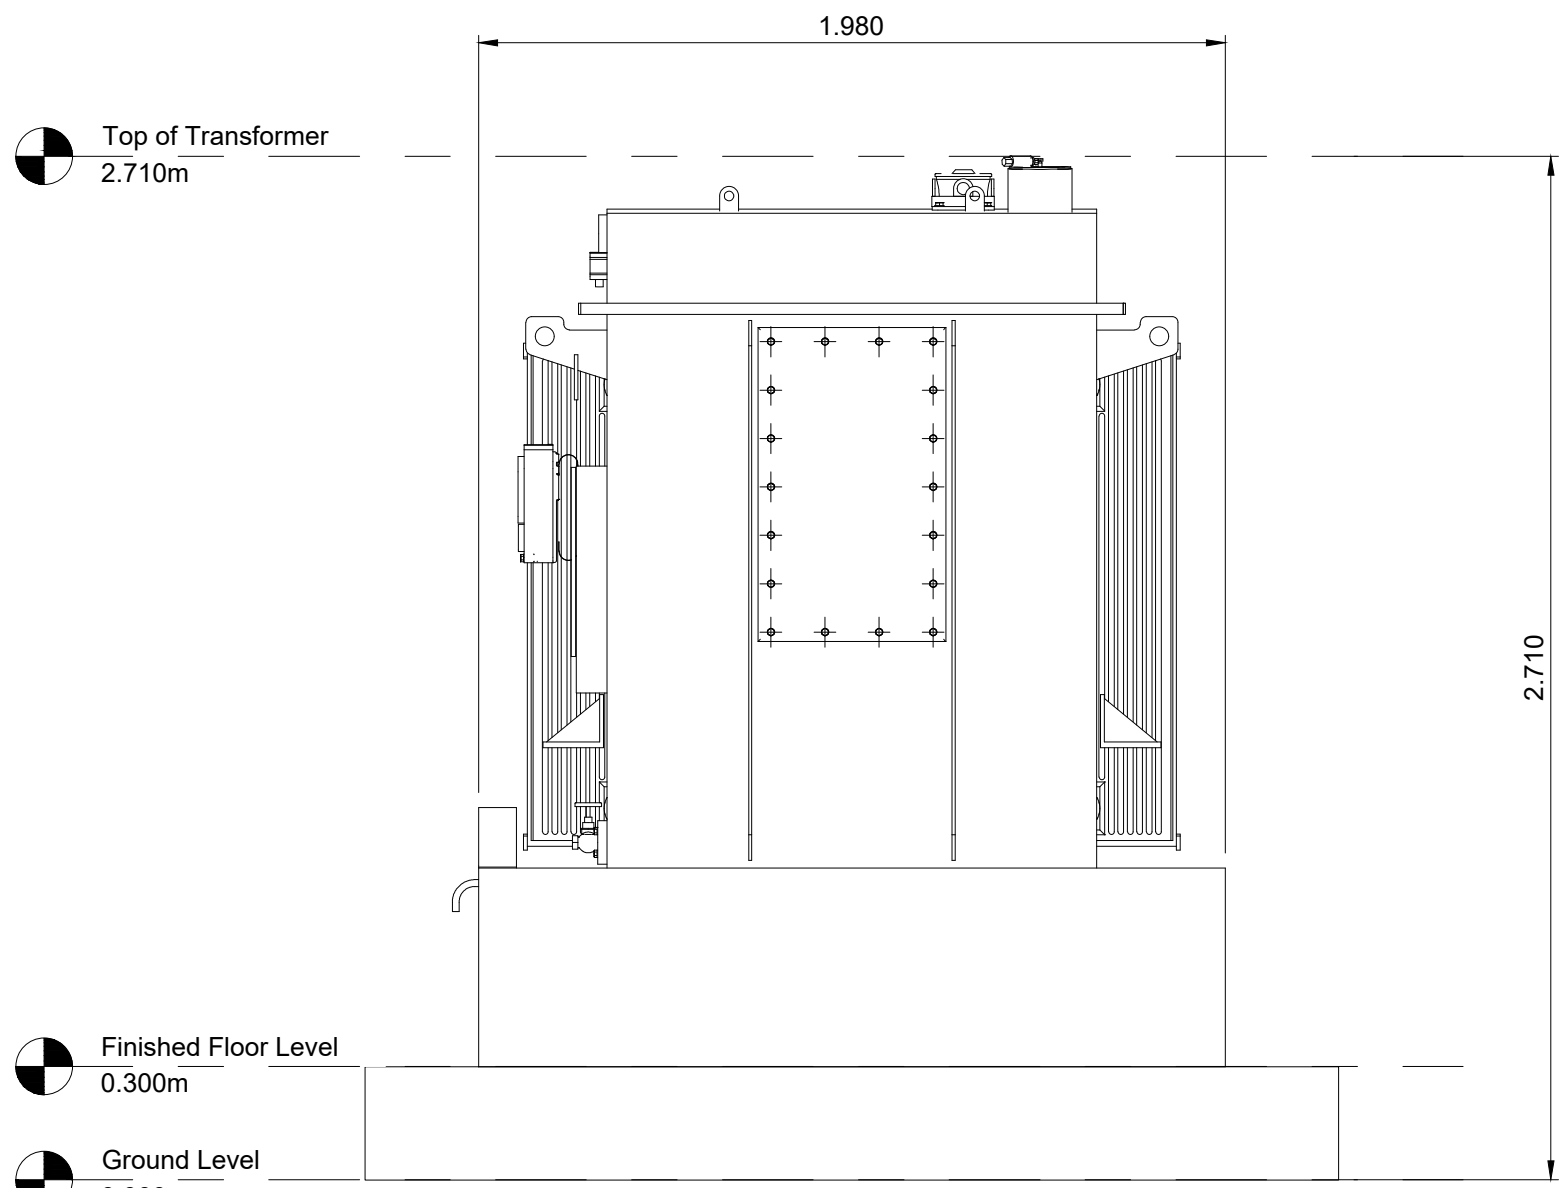

4 Auxiliary Transformer South Elevation
Scale 1:20 @ A1

- Drawing Notes**
- All dimensions are shown in metres unless noted otherwise.
 - Scale for planning purposes only.

0	25.02.2025	Auxiliary Transformer Plan and Elevations - Original	JH	AP
REV	DATE	DESCRIPTION	BY	CHKD



Field
Fora Montacute Yards
186 Shoreditch High Street
London
E1 6HU

PROJECT
New Deer

TITLE
Auxiliary Transformer
Plan and Elevations

DISCIPLINE
PLANNING

DRAWING STATUS
FOR PLANNING

SCALE 1:20 @ A1	DATE 25.02.2025	DRAWN BY JH	CHECKED BY AP	APPROVED BY RS
PROJECT NO. BTGBNDE02	DRAWING NO. 004.4	REV. 00		

