




1 Battery Container Plan
Scale 1:50 @ A1

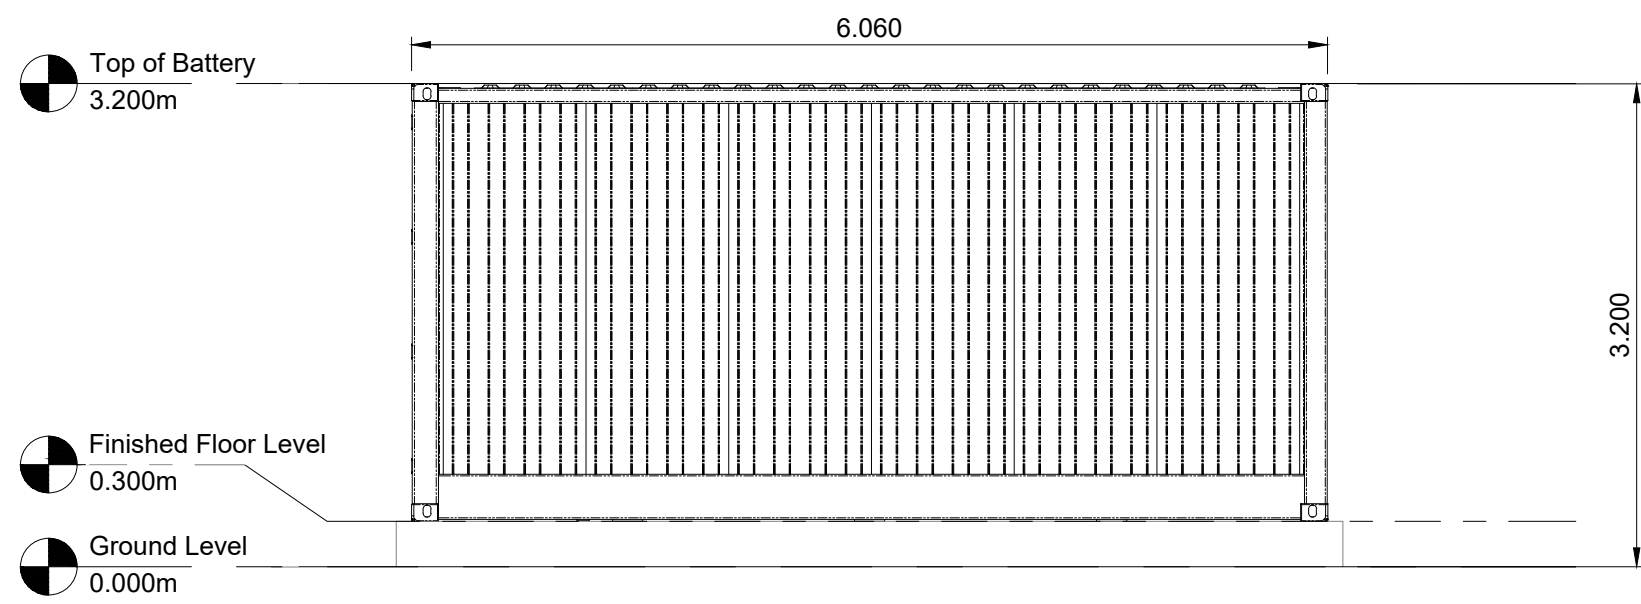


2 Battery Container North Elevation
Scale 1:50 @ A1

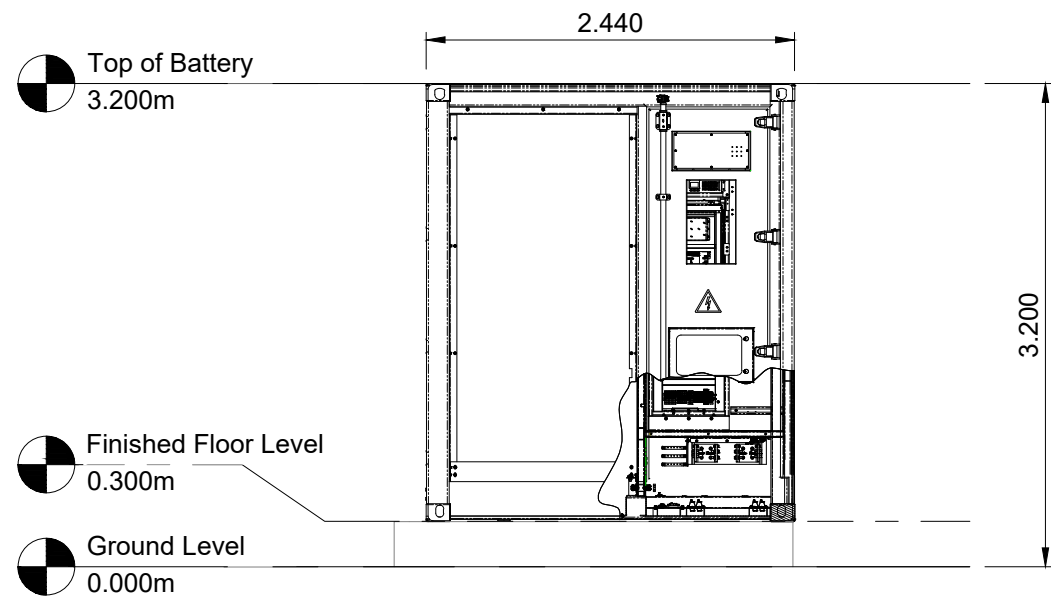


3 Battery Container East Elevation
Scale 1:50 @ A1

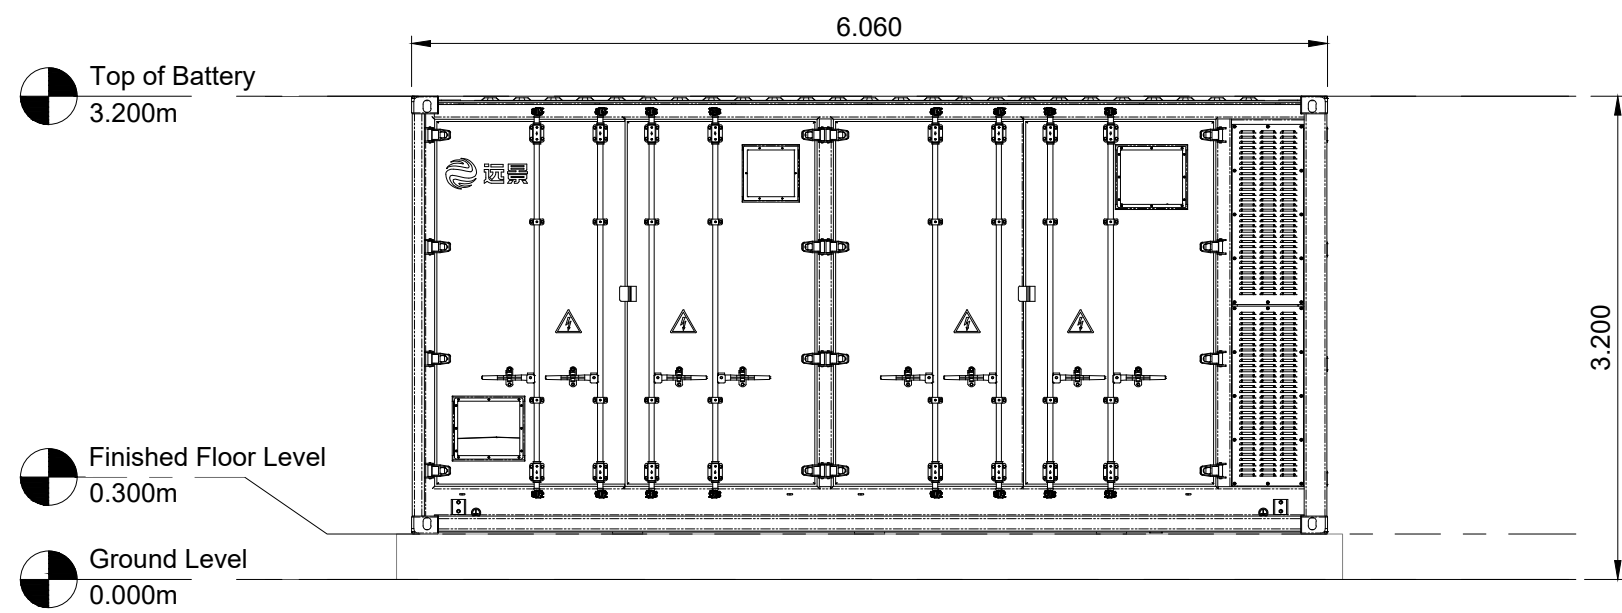


4 Battery Container South Elevation
Scale 1:50 @ A1

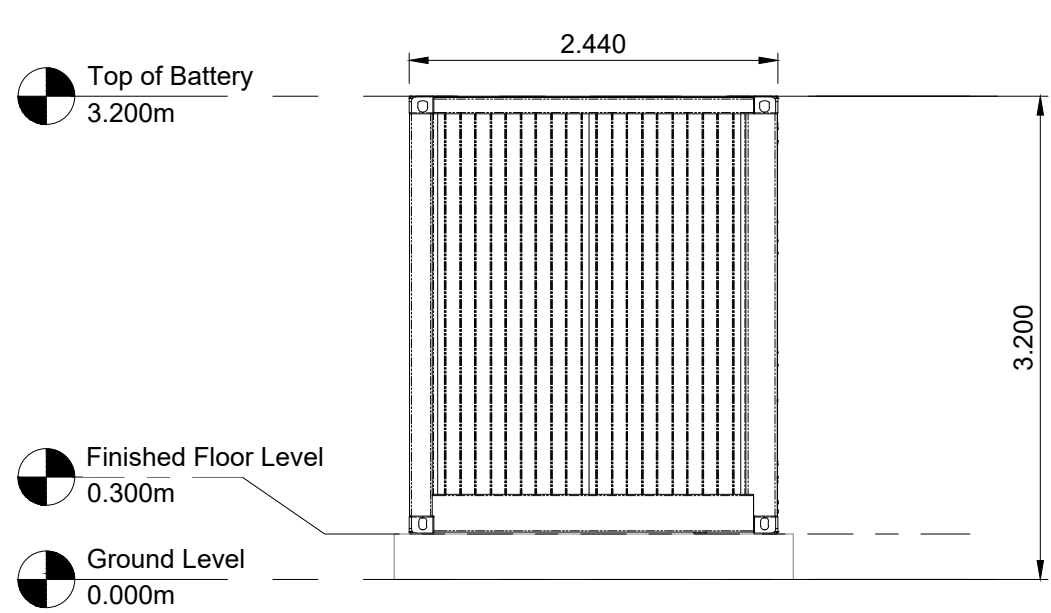

5 Battery Container West Elevation
Scale 1:50 @ A1

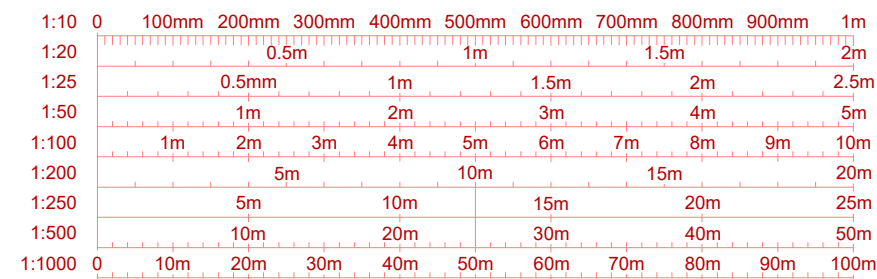

- Drawing Notes**
- All dimensions are shown in metres unless noted otherwise.
 - Scale for planning purposes only.

0	25.02.2025	Battery Container Plan and Elevations - Original	JH	AP
REV	DATE	DESCRIPTION	BY	CHKD
<div><div></div><div>Field Fora Montacute Yards 186 Shoreditch High Street London E1 6HU</div></div>				
PROJECT New Deer				
TITLE Battery Container Plan and Elevations				
DISCIPLINE PLANNING				
DRAWING STATUS FOR PLANNING				
SCALE 1:50 @ A1	DATE 25.02.2025	DRAWN BY JH	CHECKED BY AP	APPROVED BY RS
PROJECT NO. BTGBNDE02		DRAWING NO. 004.3		REV. 00