




1 High Voltage Transformer Plan
Scale 1:50 @ A1

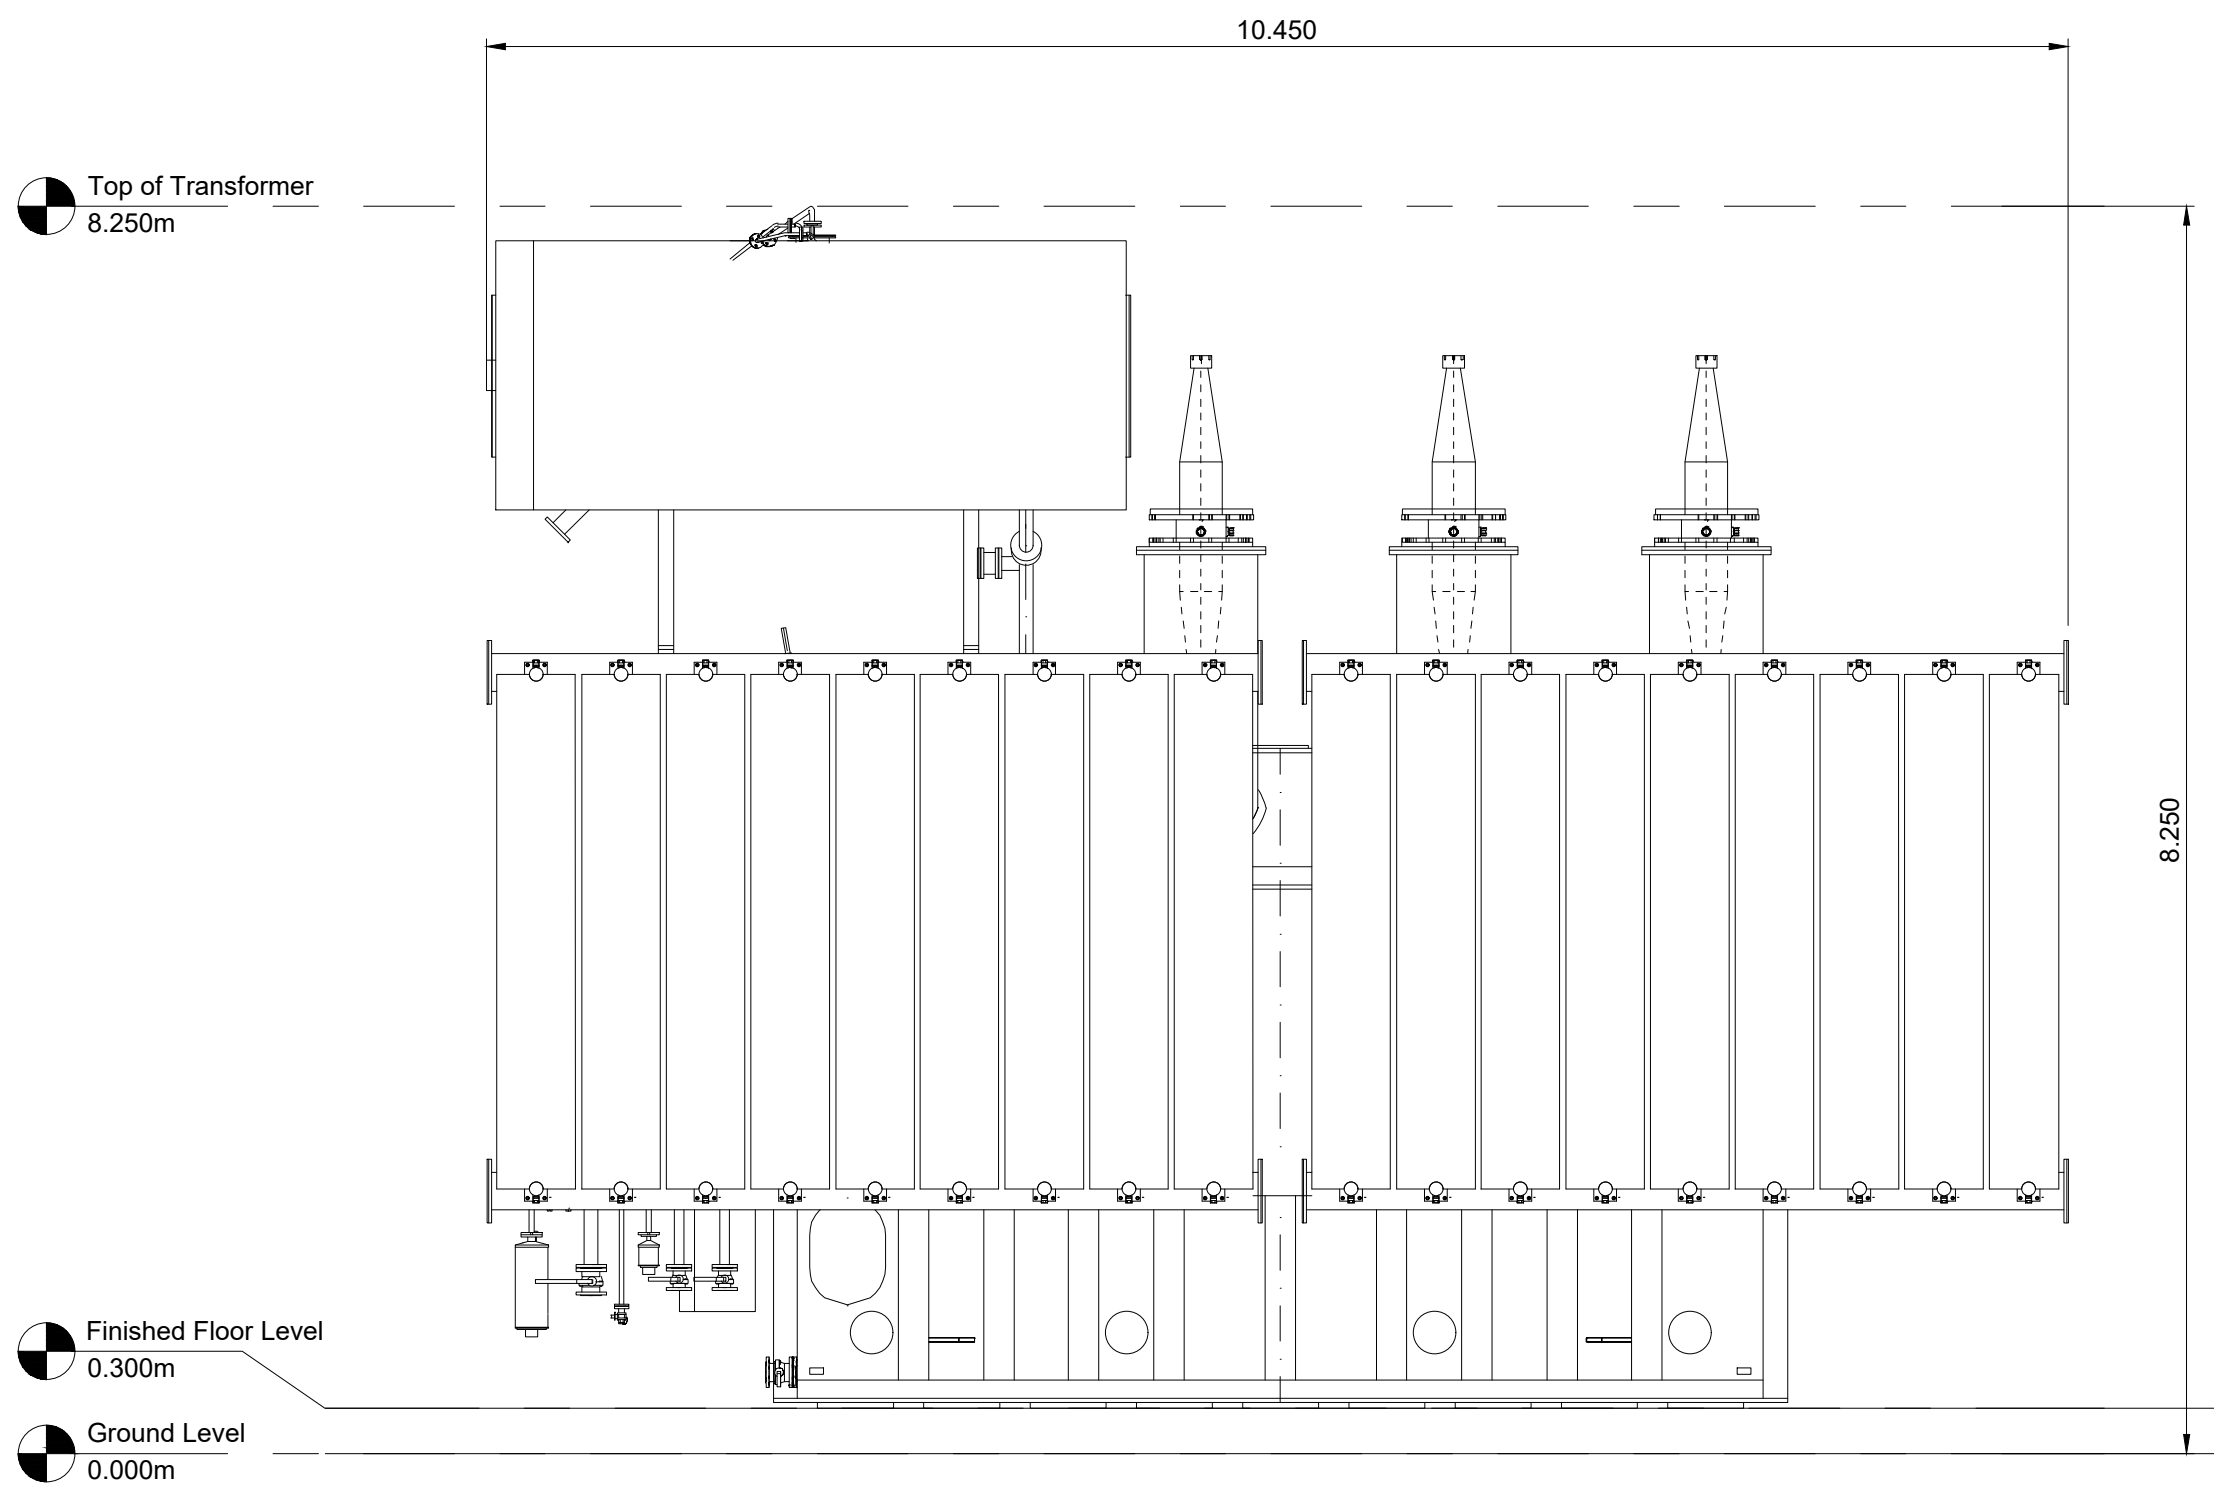

2 High Voltage Transformer South Elevation
Scale 1:50 @ A1

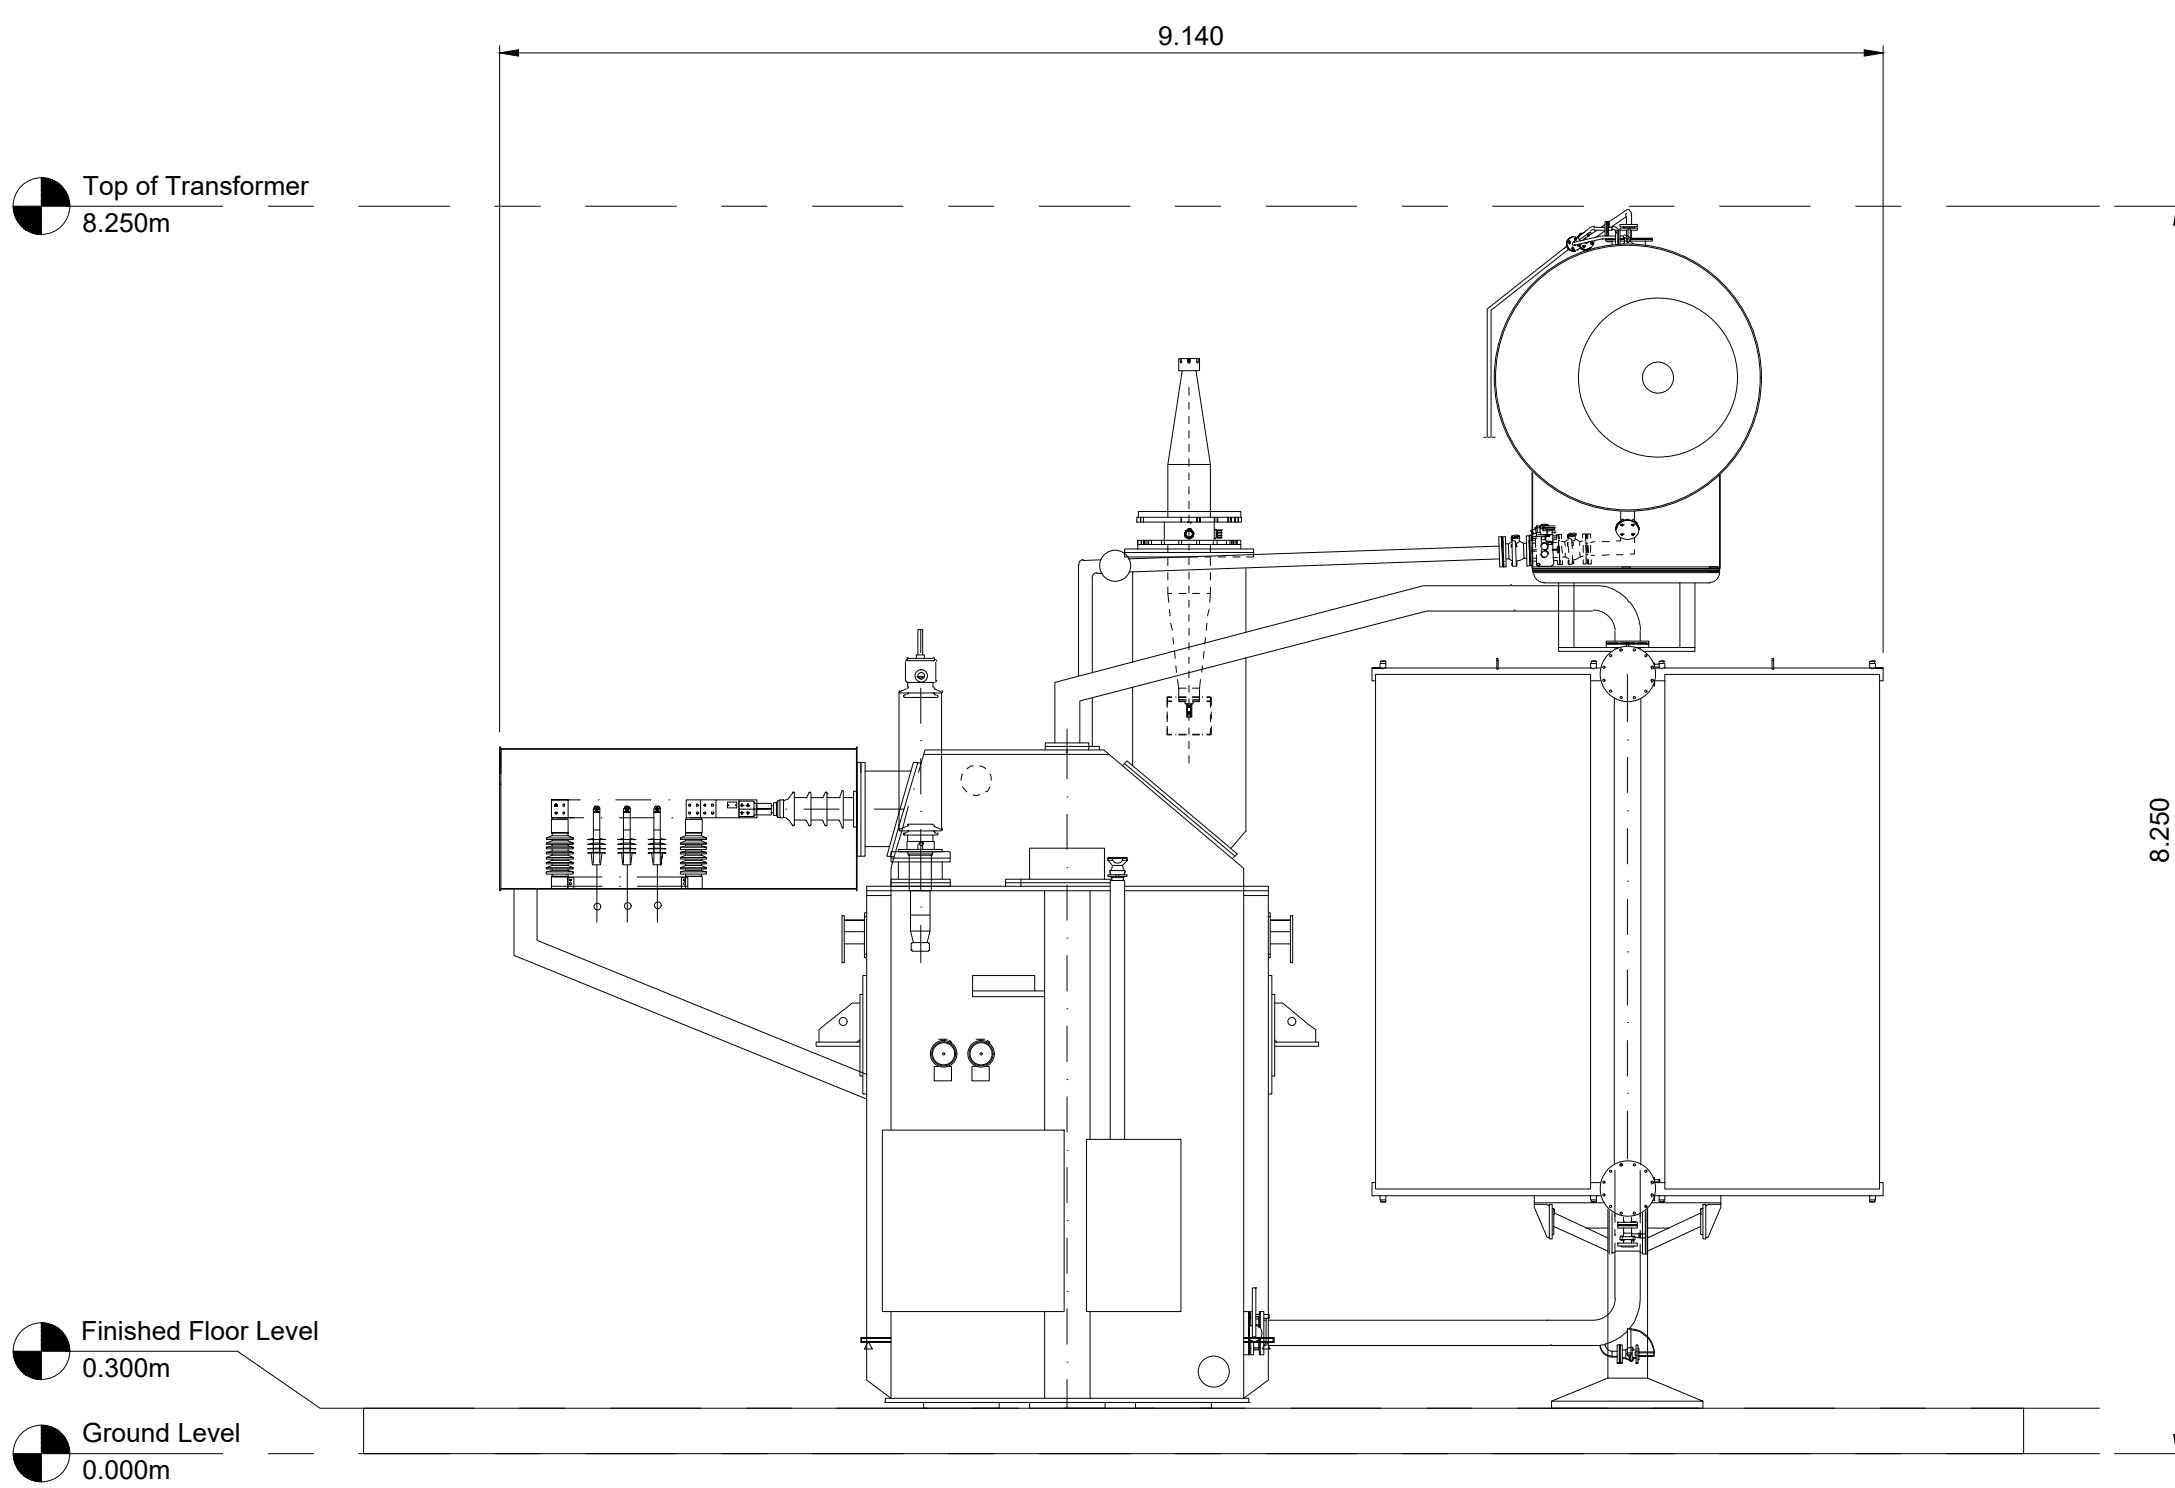

3 High Voltage Transformer West Elevation
Scale 1:50 @ A1

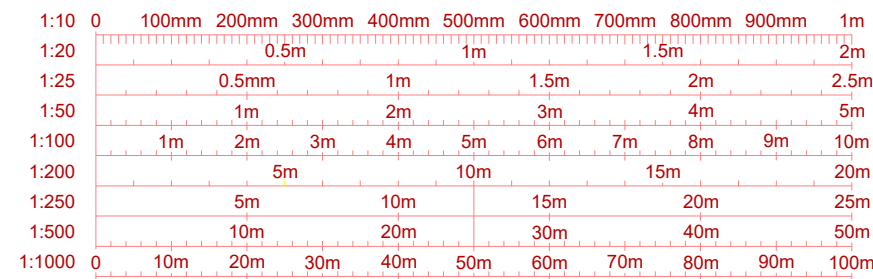

- Drawing Notes**
1. All dimensions are shown in metres unless noted otherwise.
 2. Scale for planning purposes only.

0	25.02.2025	High Voltage Transformer Plan and Elevations - Original	JH	AP
REV	DATE	DESCRIPTION	BY	CHKD



Field
Fora Montacute Yards
186 Shoreditch High Street
London
E1 6HU

PROJECT
New Deer

TITLE
High Voltage Transformer
Plan and Elevations

DISCIPLINE
PLANNING

DRAWING STATUS
FOR PLANNING

SCALE	DATE	DRAWN BY	CHECKED BY	APPROVED BY
1:50 @A1	25.02.2025	JH	AP	RS
PROJECT NO.	DRAWING NO.	REV.		
BTGBNDE02	004.8	00		