



1 Storage Container Skid Plan
Scale 1:50 @ A1

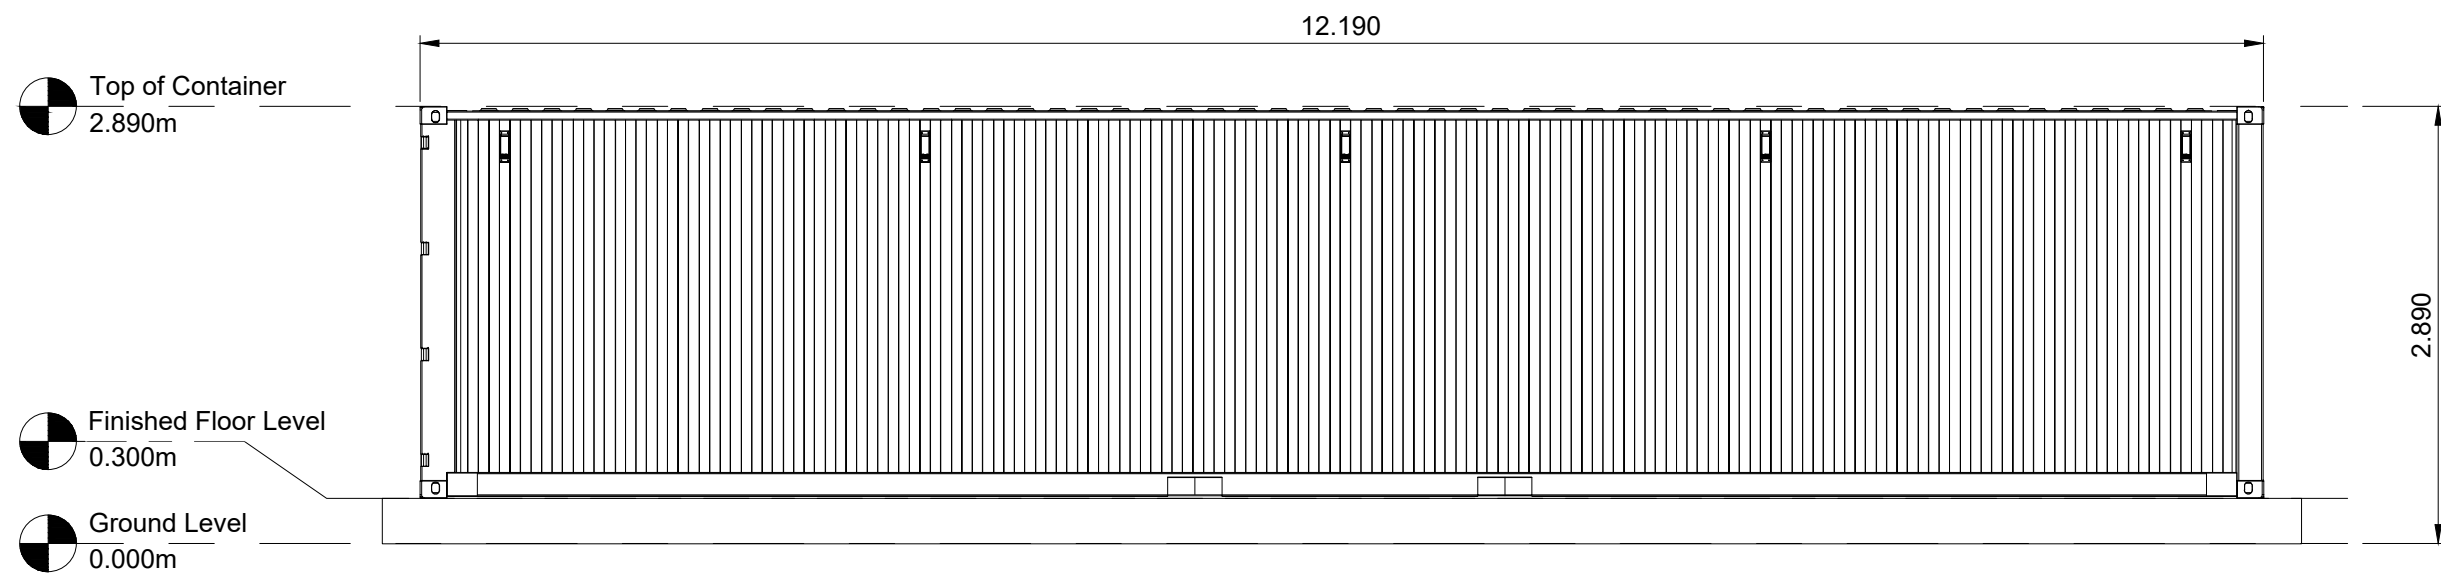

2 Storage Container South Elevation
Scale 1:50 @ A1

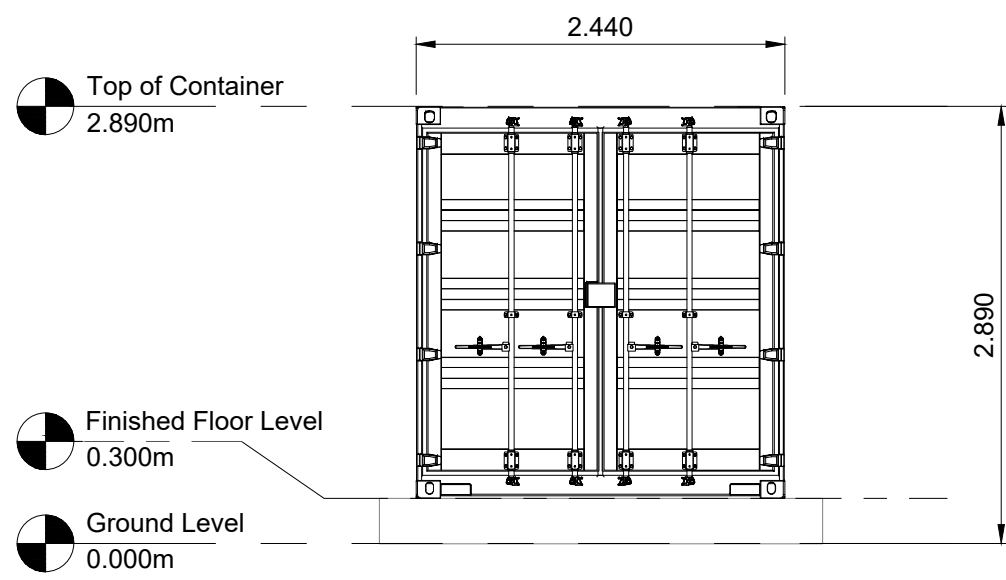

3 Storage Container West Elevation
Scale 1:50 @ A1

- Drawing Notes**
- All dimensions are shown in metres unless noted otherwise.
 - Scale for planning purposes only.

01	31.03.2025	Drawing title corrected	JH	AP
00	25.02.2025	Storage Container Plan and Elevations - Original	JH	AP
REV	DATE	DESCRIPTION	BY	CHKD



Field
Fora Montacute Yards
186 Shoreditch High Street
London
E1 6HU

PROJECT
New Deer

TITLE
Storage Container
Plan and Elevations

DISCIPLINE
PLANNING

DRAWING STATUS
FOR PLANNING

SCALE 1:50 @ A1	DATE 25.02.2025	DRAWN BY JH	CHECKED BY AP	APPROVED BY RS
PROJECT NO. BTGBNDE02	DRAWING NO. 004.12	REV. 01		

