




1 Substation Building Plan  
Scale 1:100 @ A1

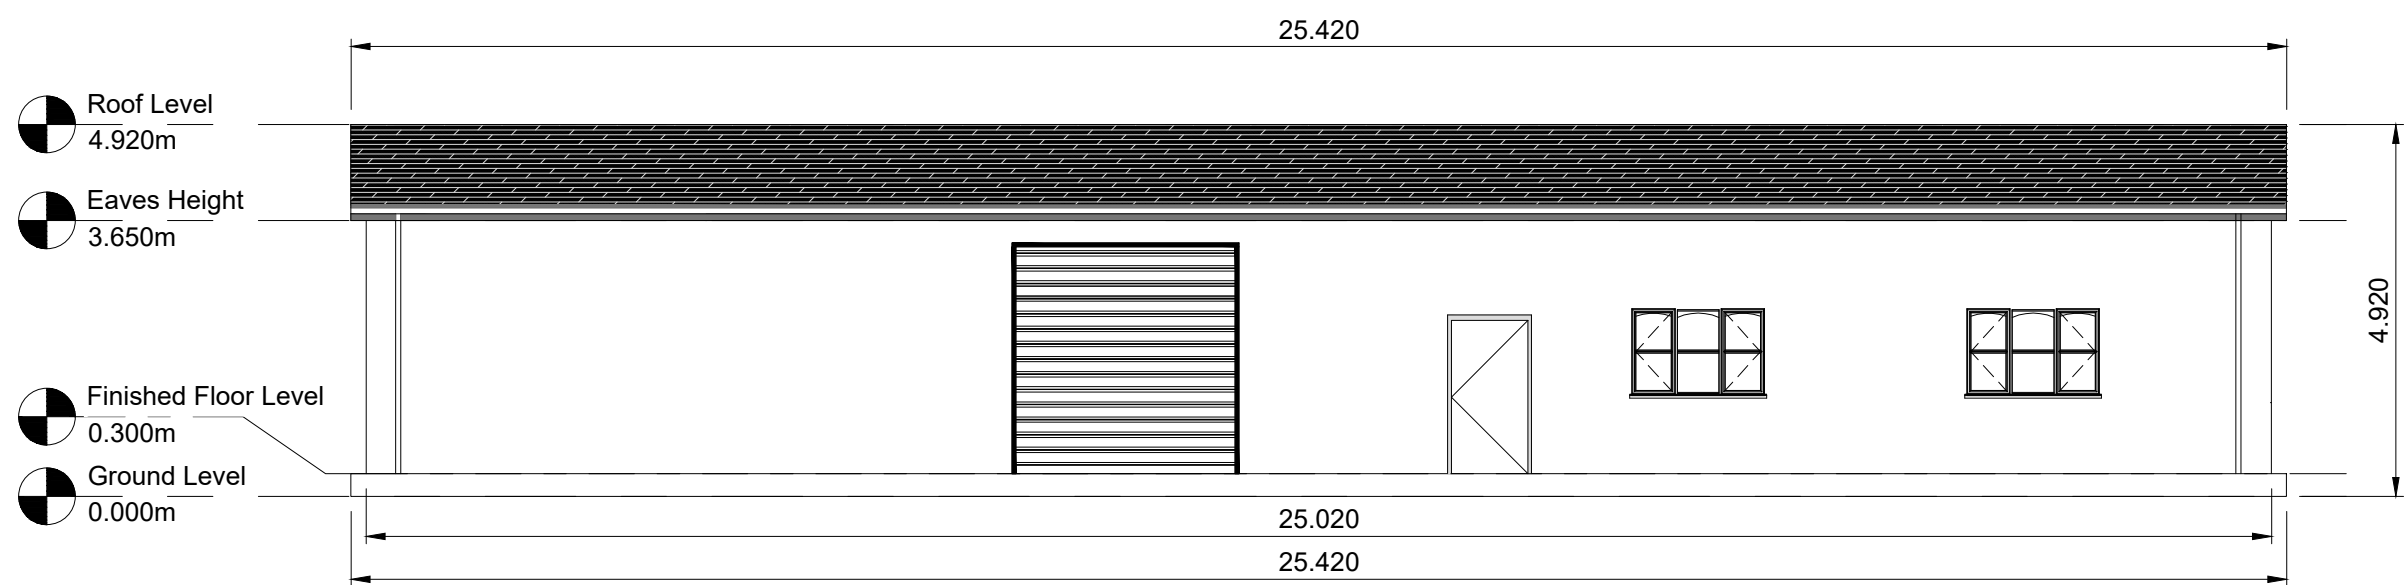


2 Substation Building North Elevation  
Scale 1:100 @ A1

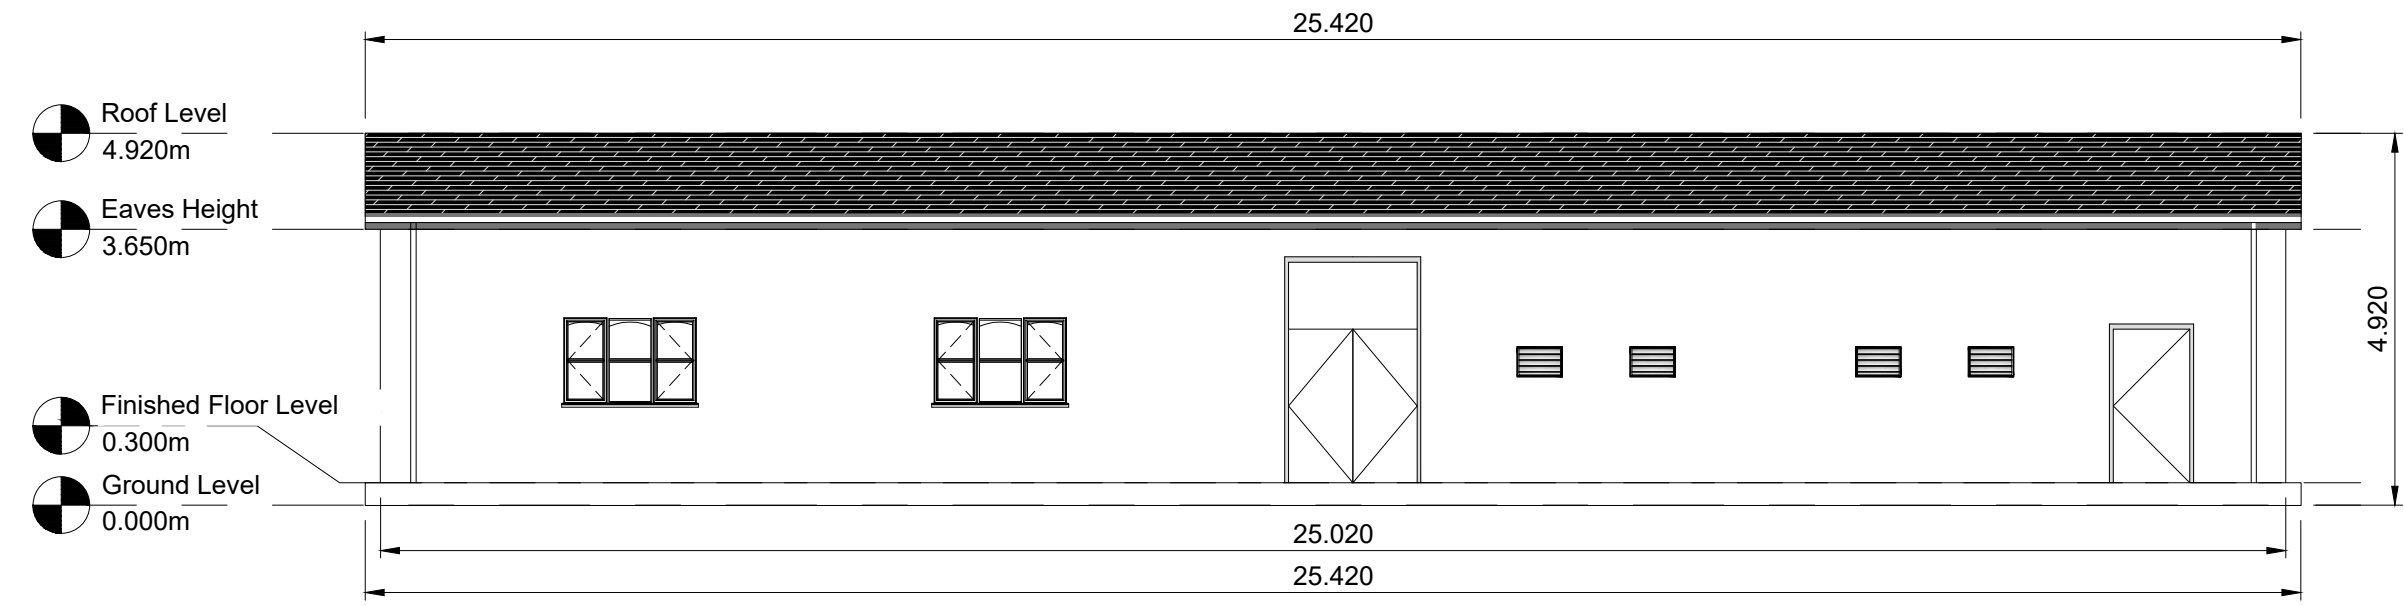


4 Substation Building South Elevation  
Scale 1:100 @ A1

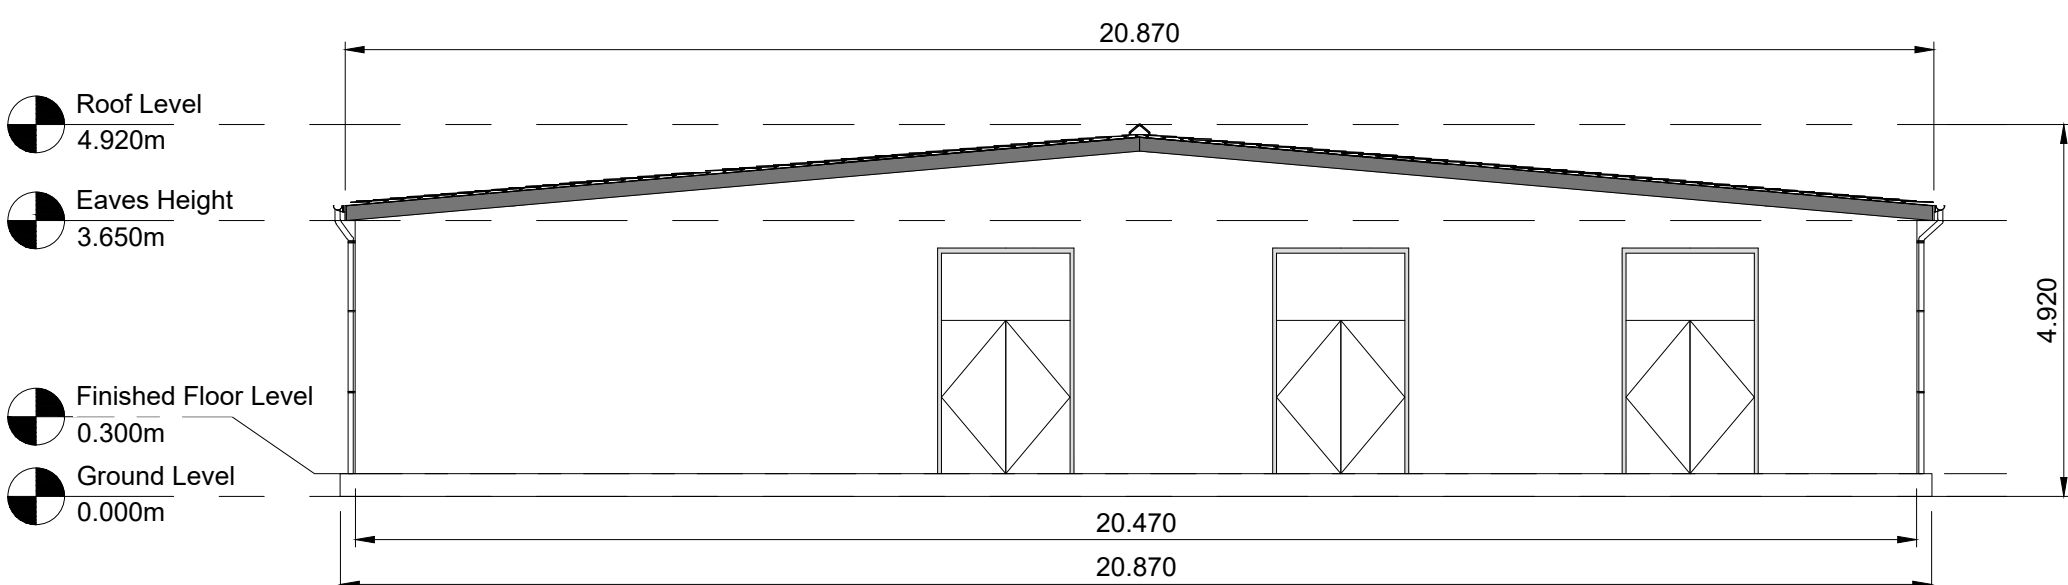

3 Substation Building East Elevation  
Scale 1:100 @ A1

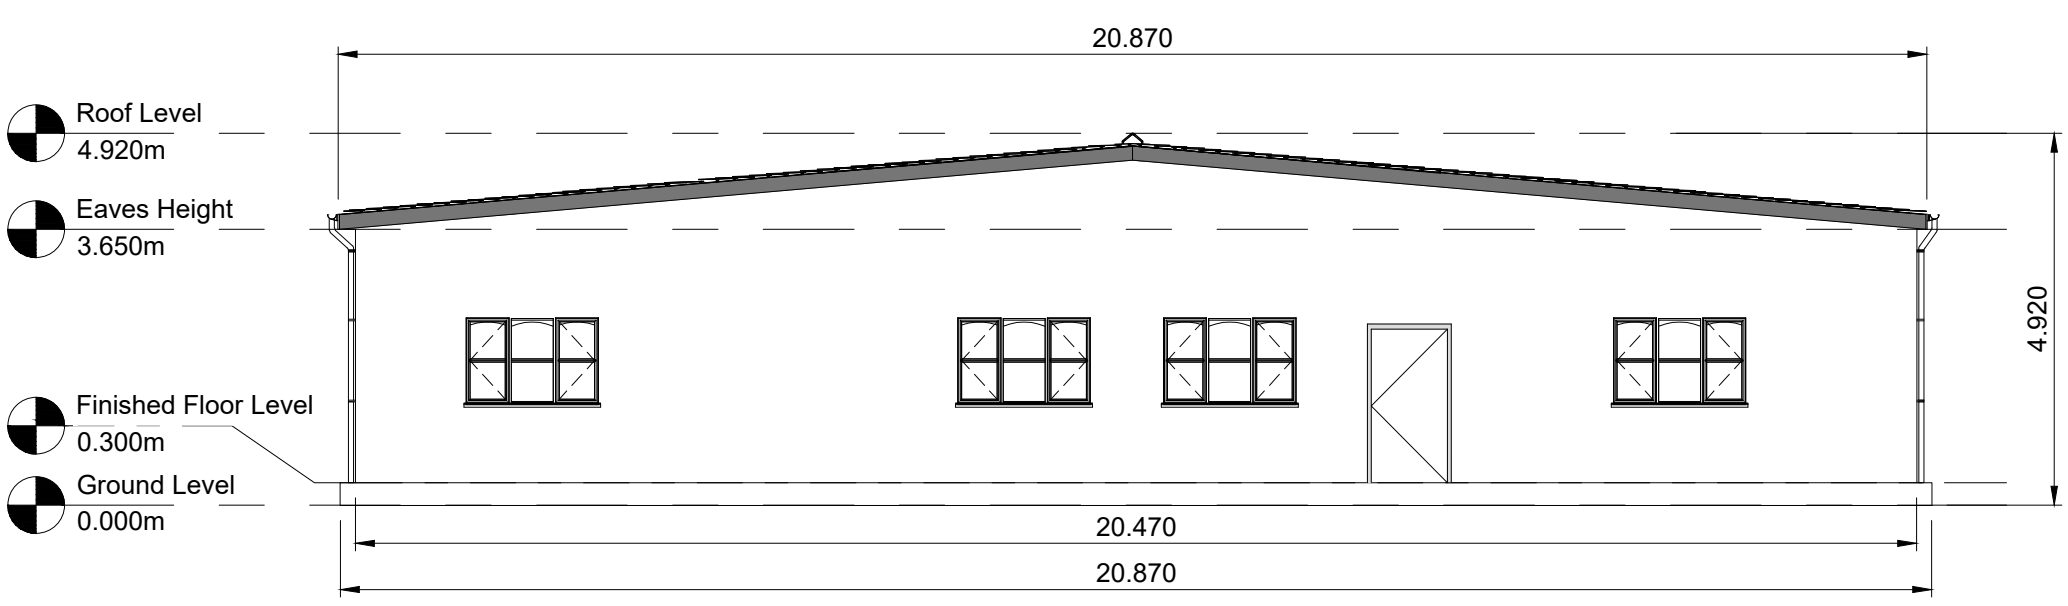

5 Substation Building West Elevation  
Scale 1:100 @ A1

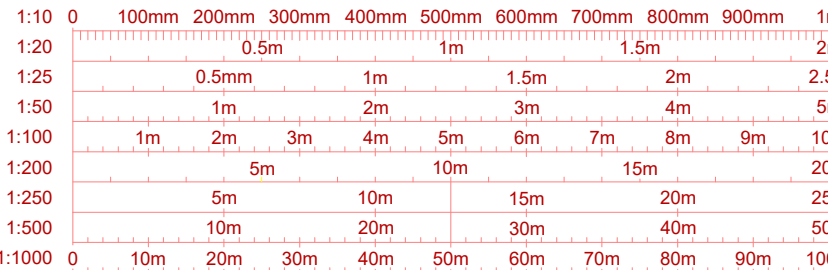

- Drawing Notes**
- All dimensions are shown in metres unless noted otherwise.
  - Scale for planning purposes only.

0	25.02.2025	SUBSTATION BUILDING PLAN AND ELEVATION - ORIGINAL	JH	AP	
REV	DATE	DESCRIPTION	BY	CHKD	
<div><div></div><div>Field Fora Montacute Yards 186 Shoreditch High Street London E1 6HU</div></div>					
PROJECT New Deer					
TITLE Substation Building Plan and Elevations					
DISCIPLINE PLANNING					
DRAWING STATUS FOR PLANNING					
SCALE 1:100 @A1	DATE 25.02.2025	DRAWN BY JH	CHECKED BY AP	APPROVED BY RS	
PROJECT NO. BTGBNDE02		DRAWING NO. 004.1		REV. 00	