




1 Switchroom Plan
Scale 1:50 @ A1

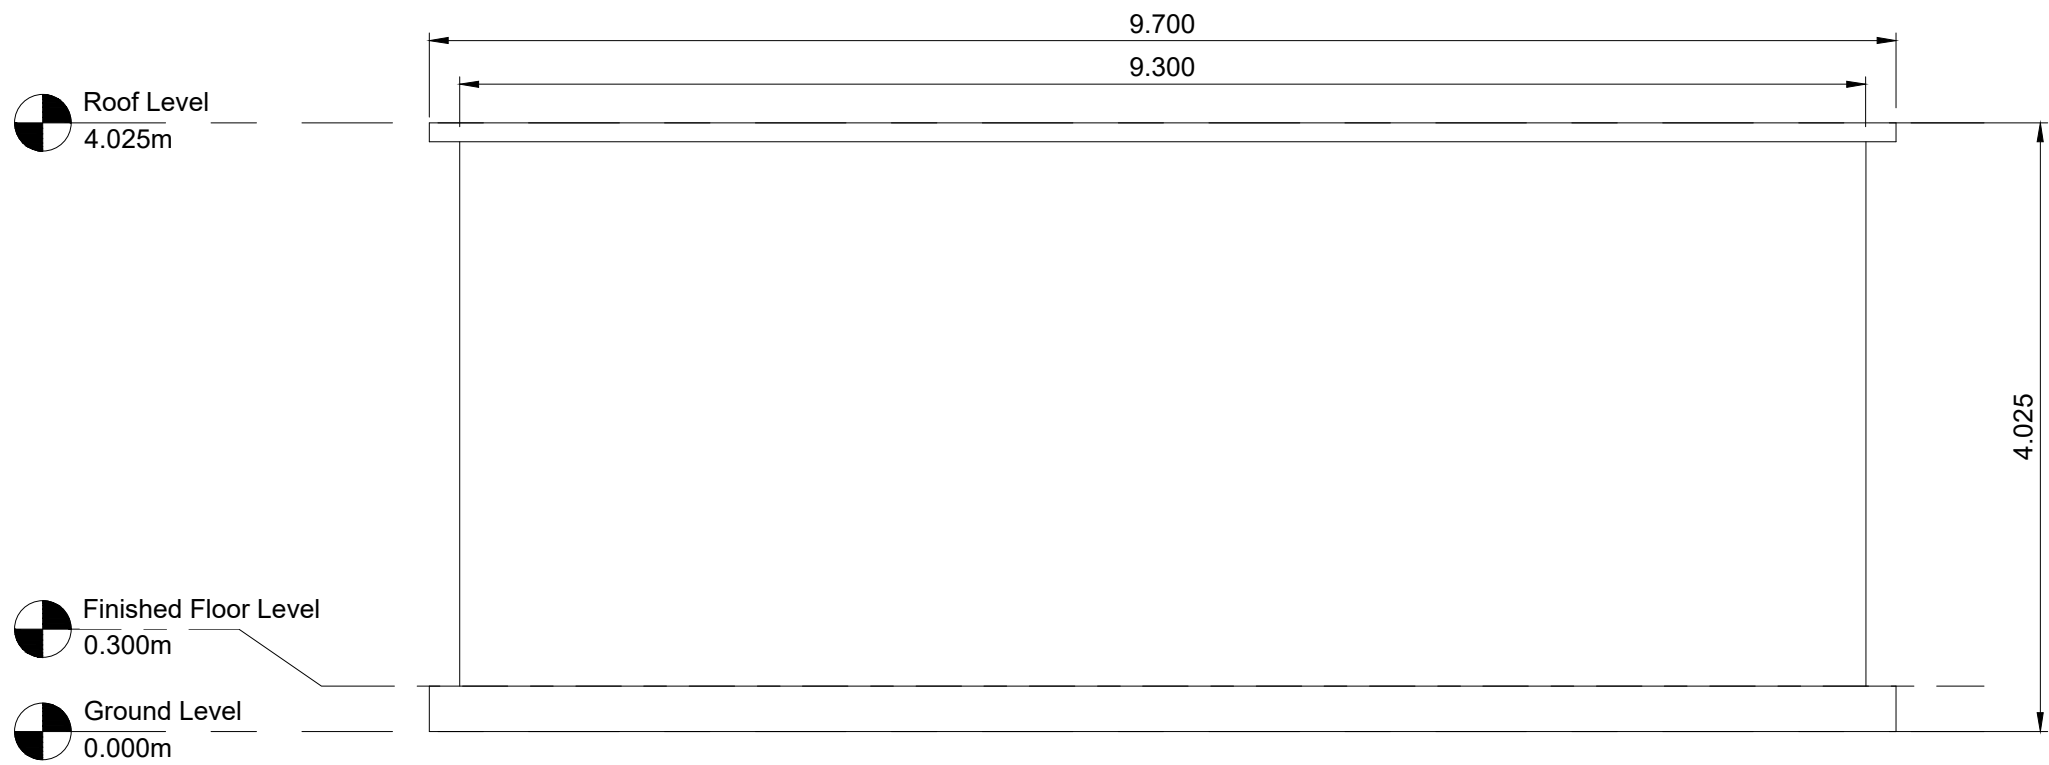


2 Switchroom North Elevation
Scale 1:50 @ A1

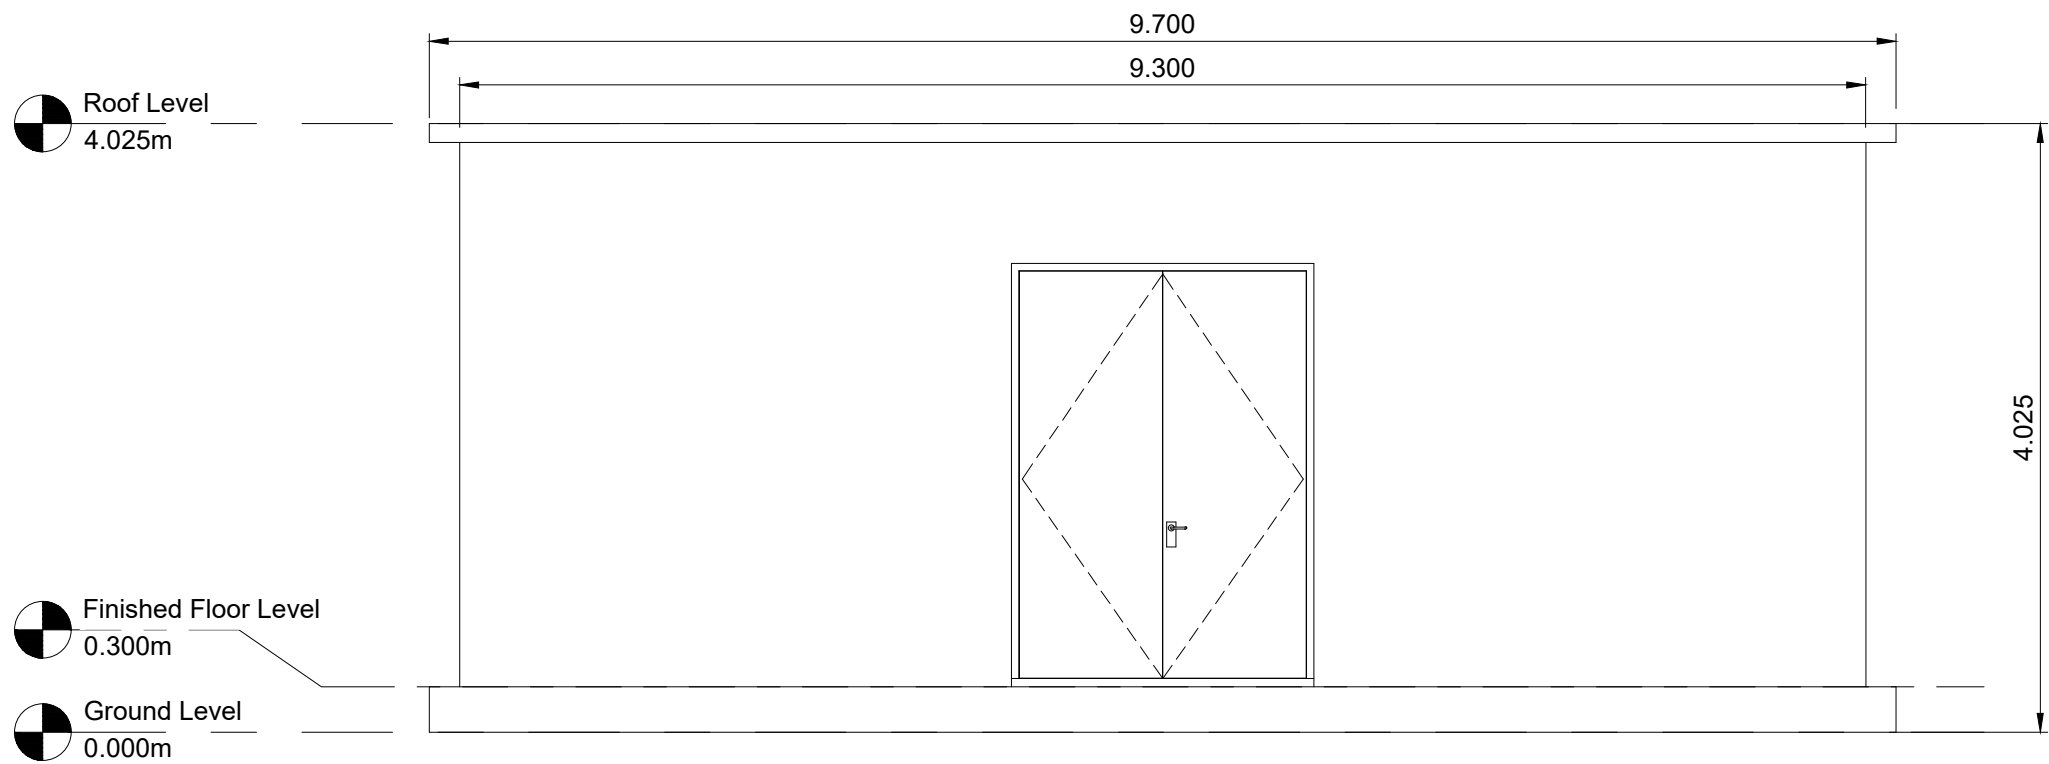


4 Switchroom South Elevation
Scale 1:50 @ A1

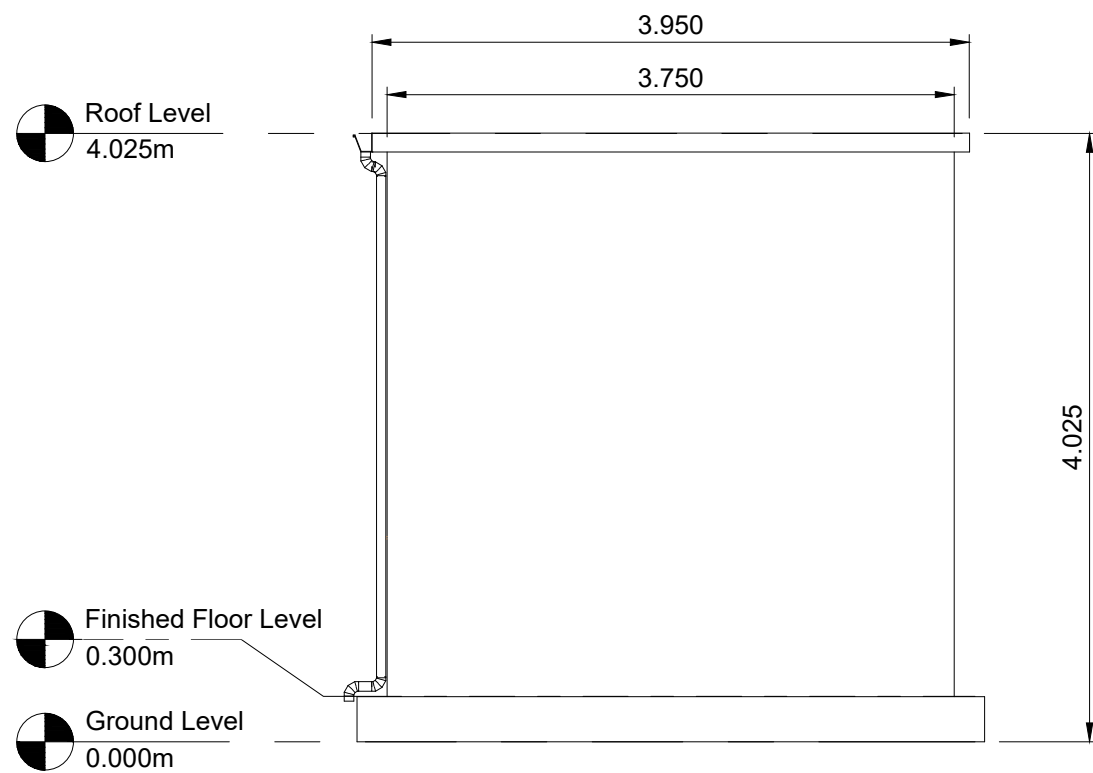

3 Switchroom East Elevation
Scale 1:50 @ A1

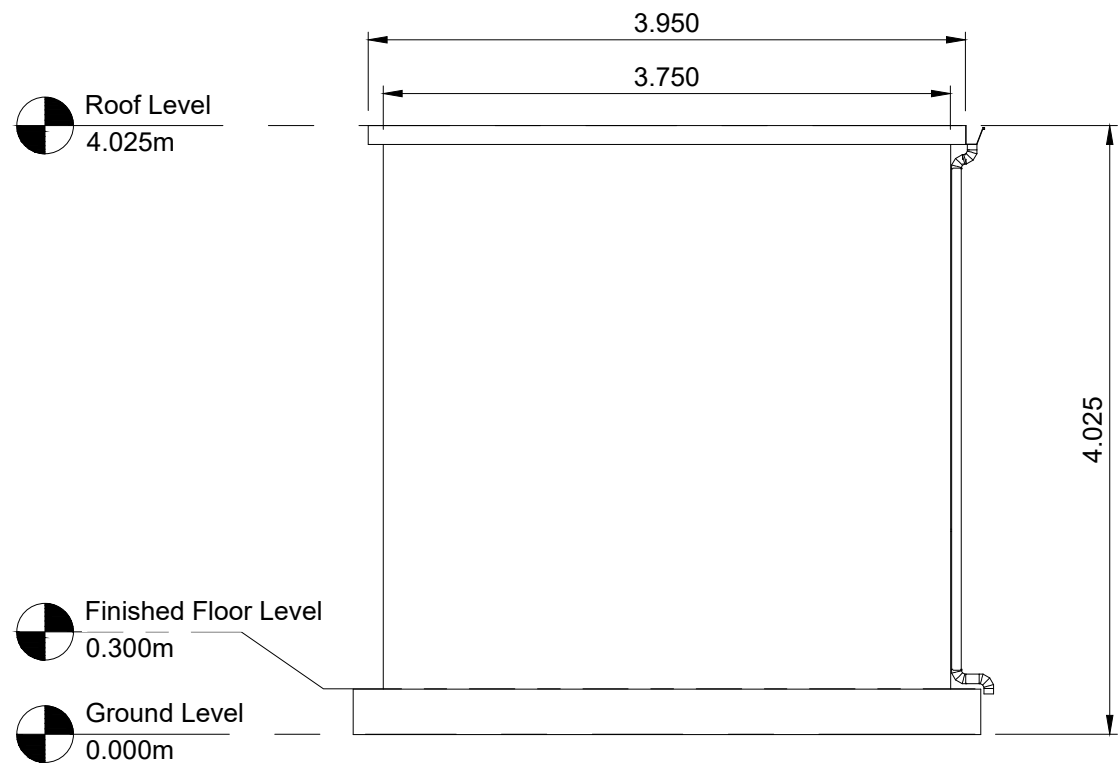

5 Switchroom West Elevation
Scale 1:50 @ A1

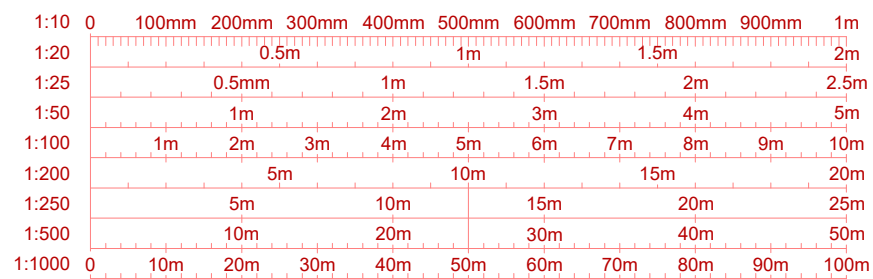

- Drawing Notes**
- All dimensions are shown in metres unless noted otherwise.
 - Scale for planning purposes only.

0	25.02.2025	Switchroom Plan and Elevations - Original	JH	AP
REV	DATE	DESCRIPTION	BY	CHKD



Field
Fora Montacute Yards
186 Shoreditch High Street
London
E1 6HU

PROJECT
New Deer

TITLE
Switchroom
Plan and Elevations

DISCIPLINE
PLANNING

DRAWING STATUS
FOR PLANNING

SCALE 1:50 @ A1	DATE 25.02.2025	DRAWN BY JH	CHECKED BY AP	APPROVED BY RS
PROJECT NO. BTGBNDE02	DRAWING NO. 004.11	REV. 00		