



SECTION E - E CONTINUED

Scale: 1:100@A0

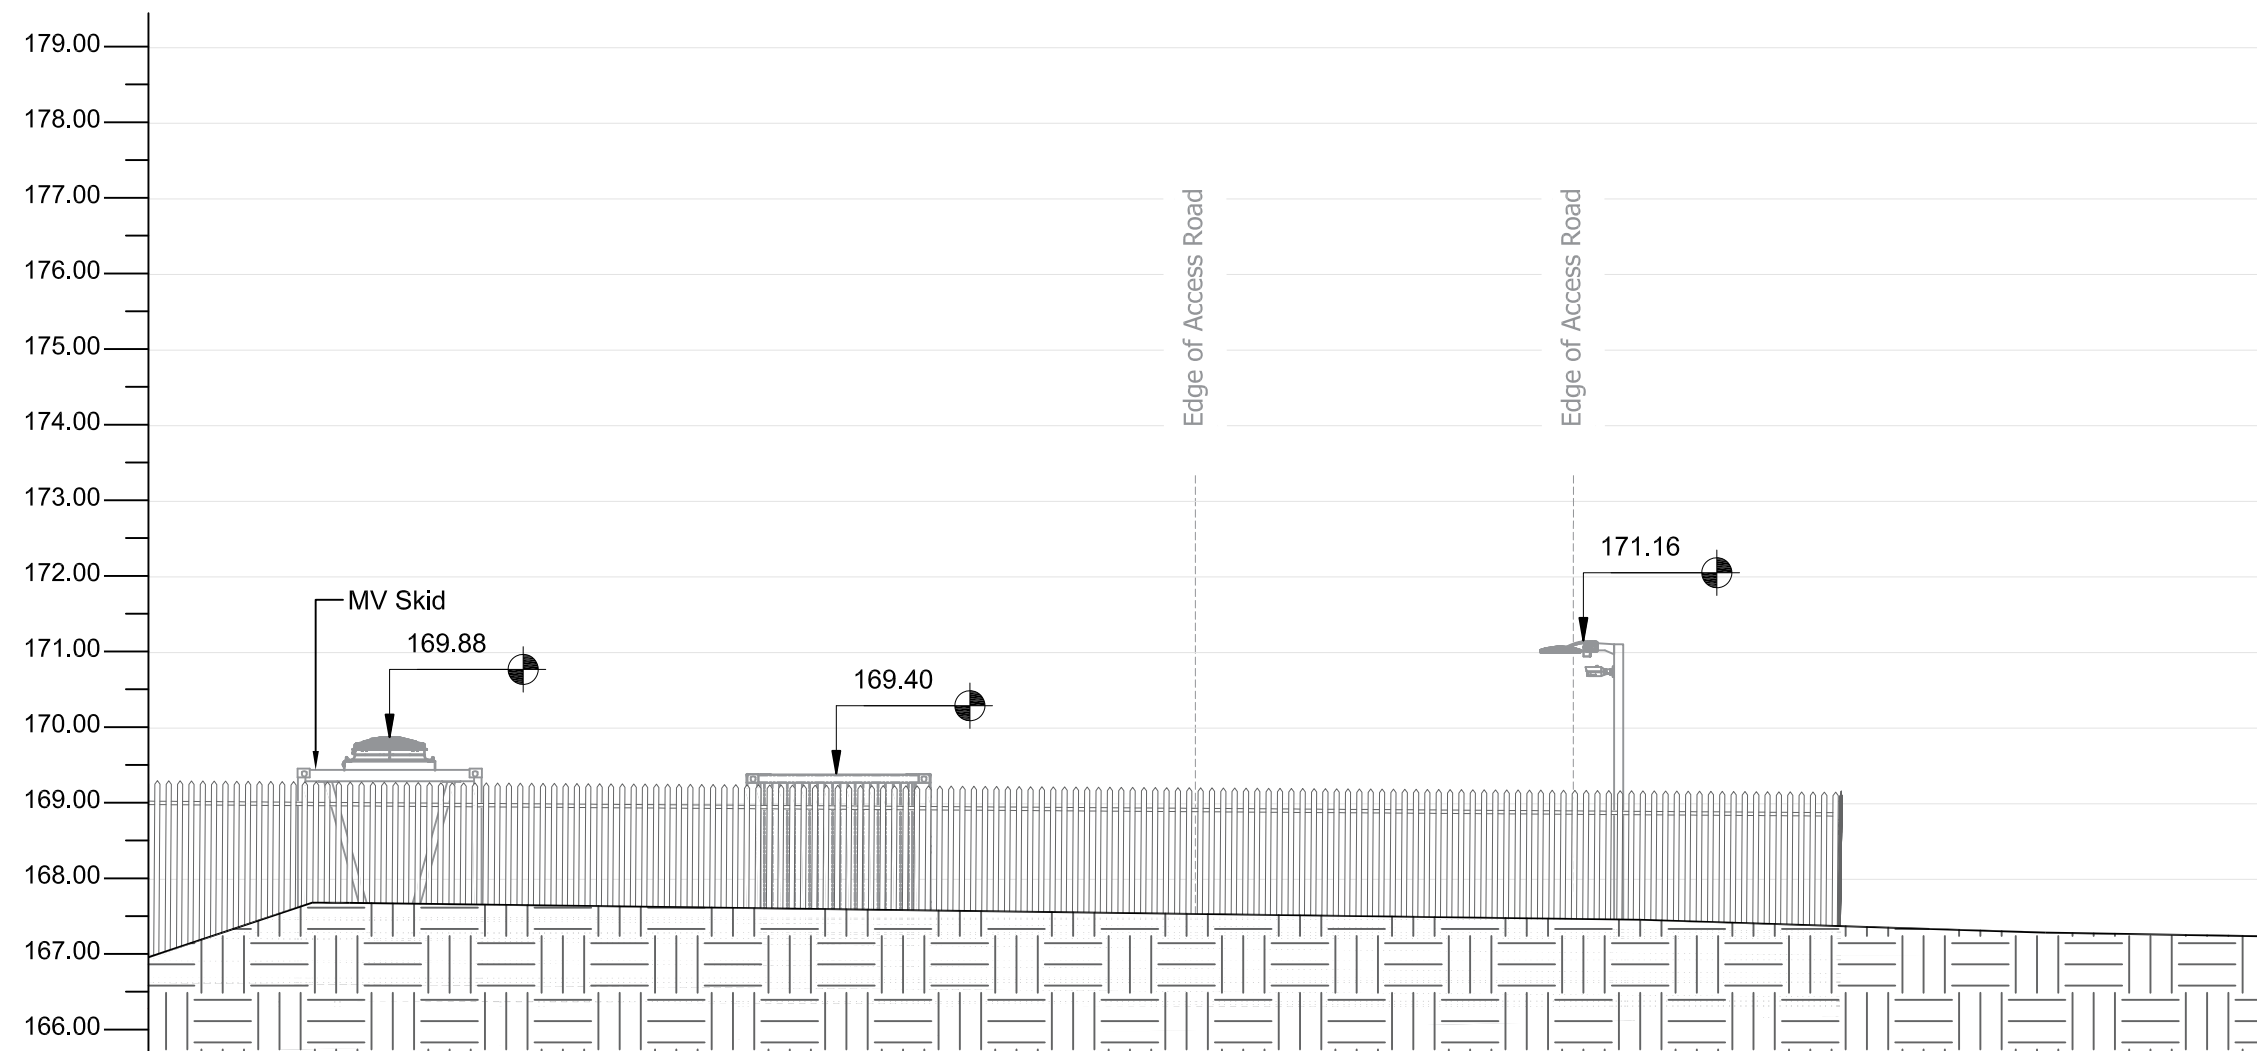


SECTION E - E CONTINUED

Scale: 1:100@A0

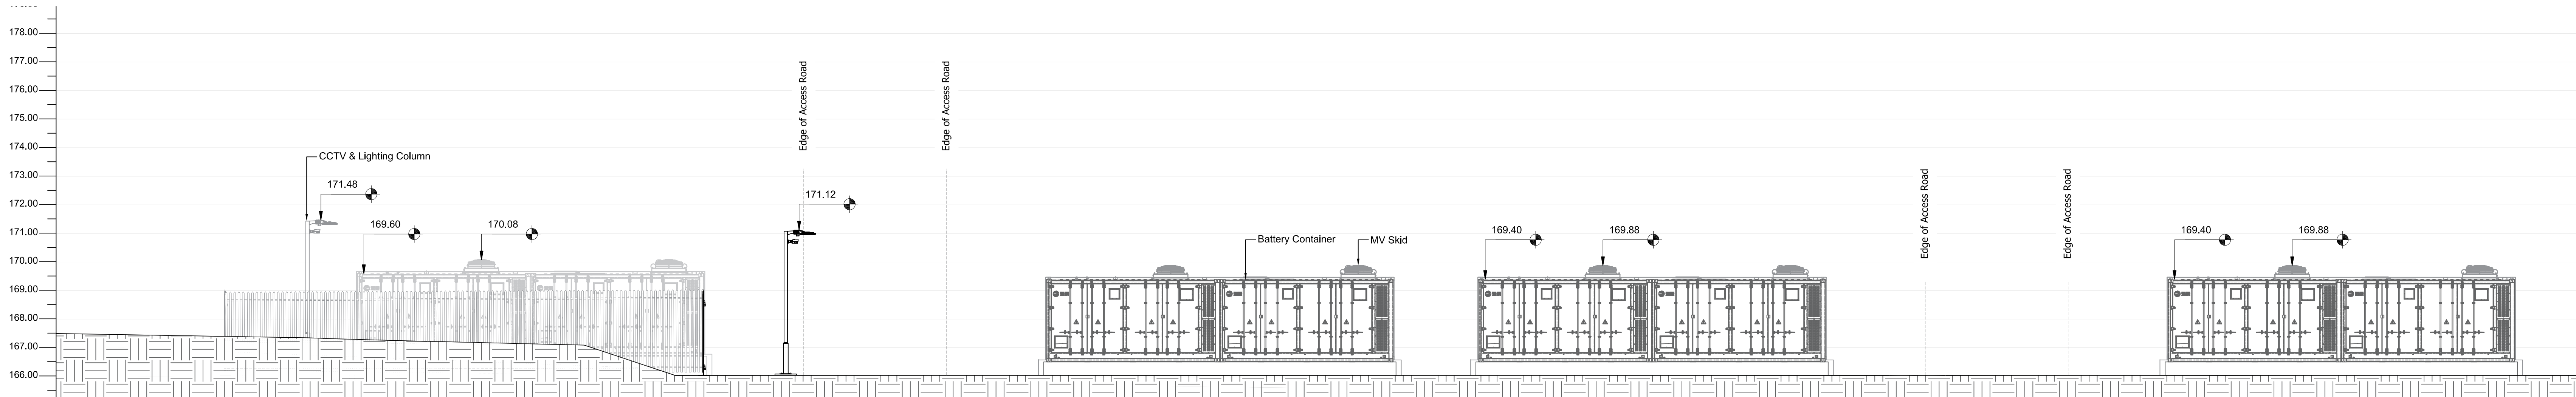


SECTION F - F

Scale: 1:100@A0

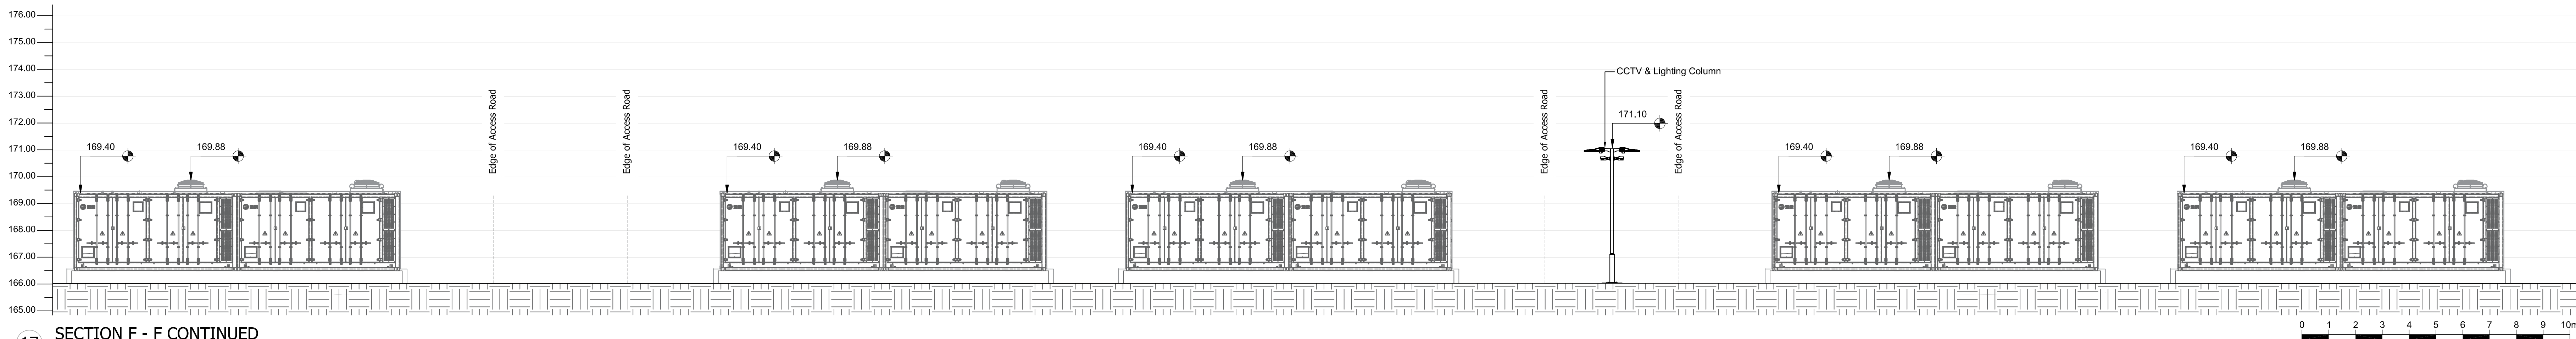


SECTION F - F CONTINUED

Scale: 1:100@A0

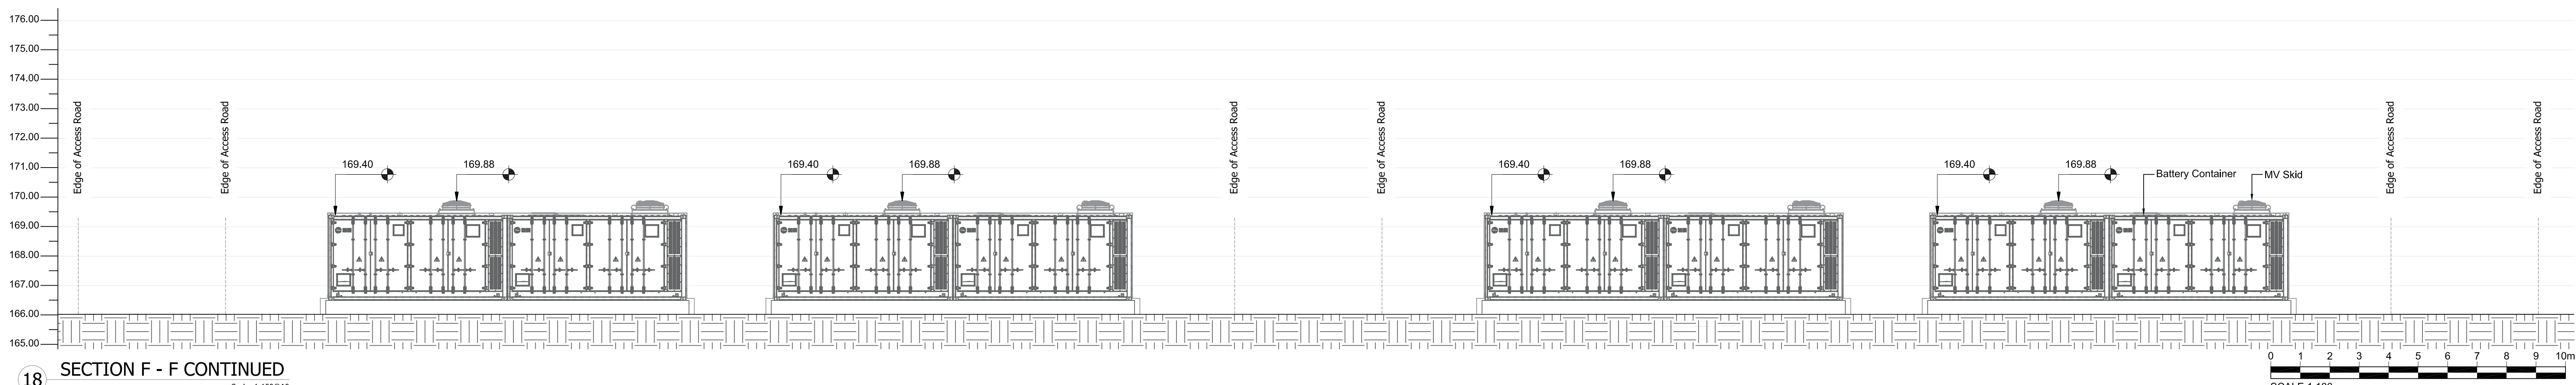

SECTION F - F CONTINUED

Scale: 1:100@A0

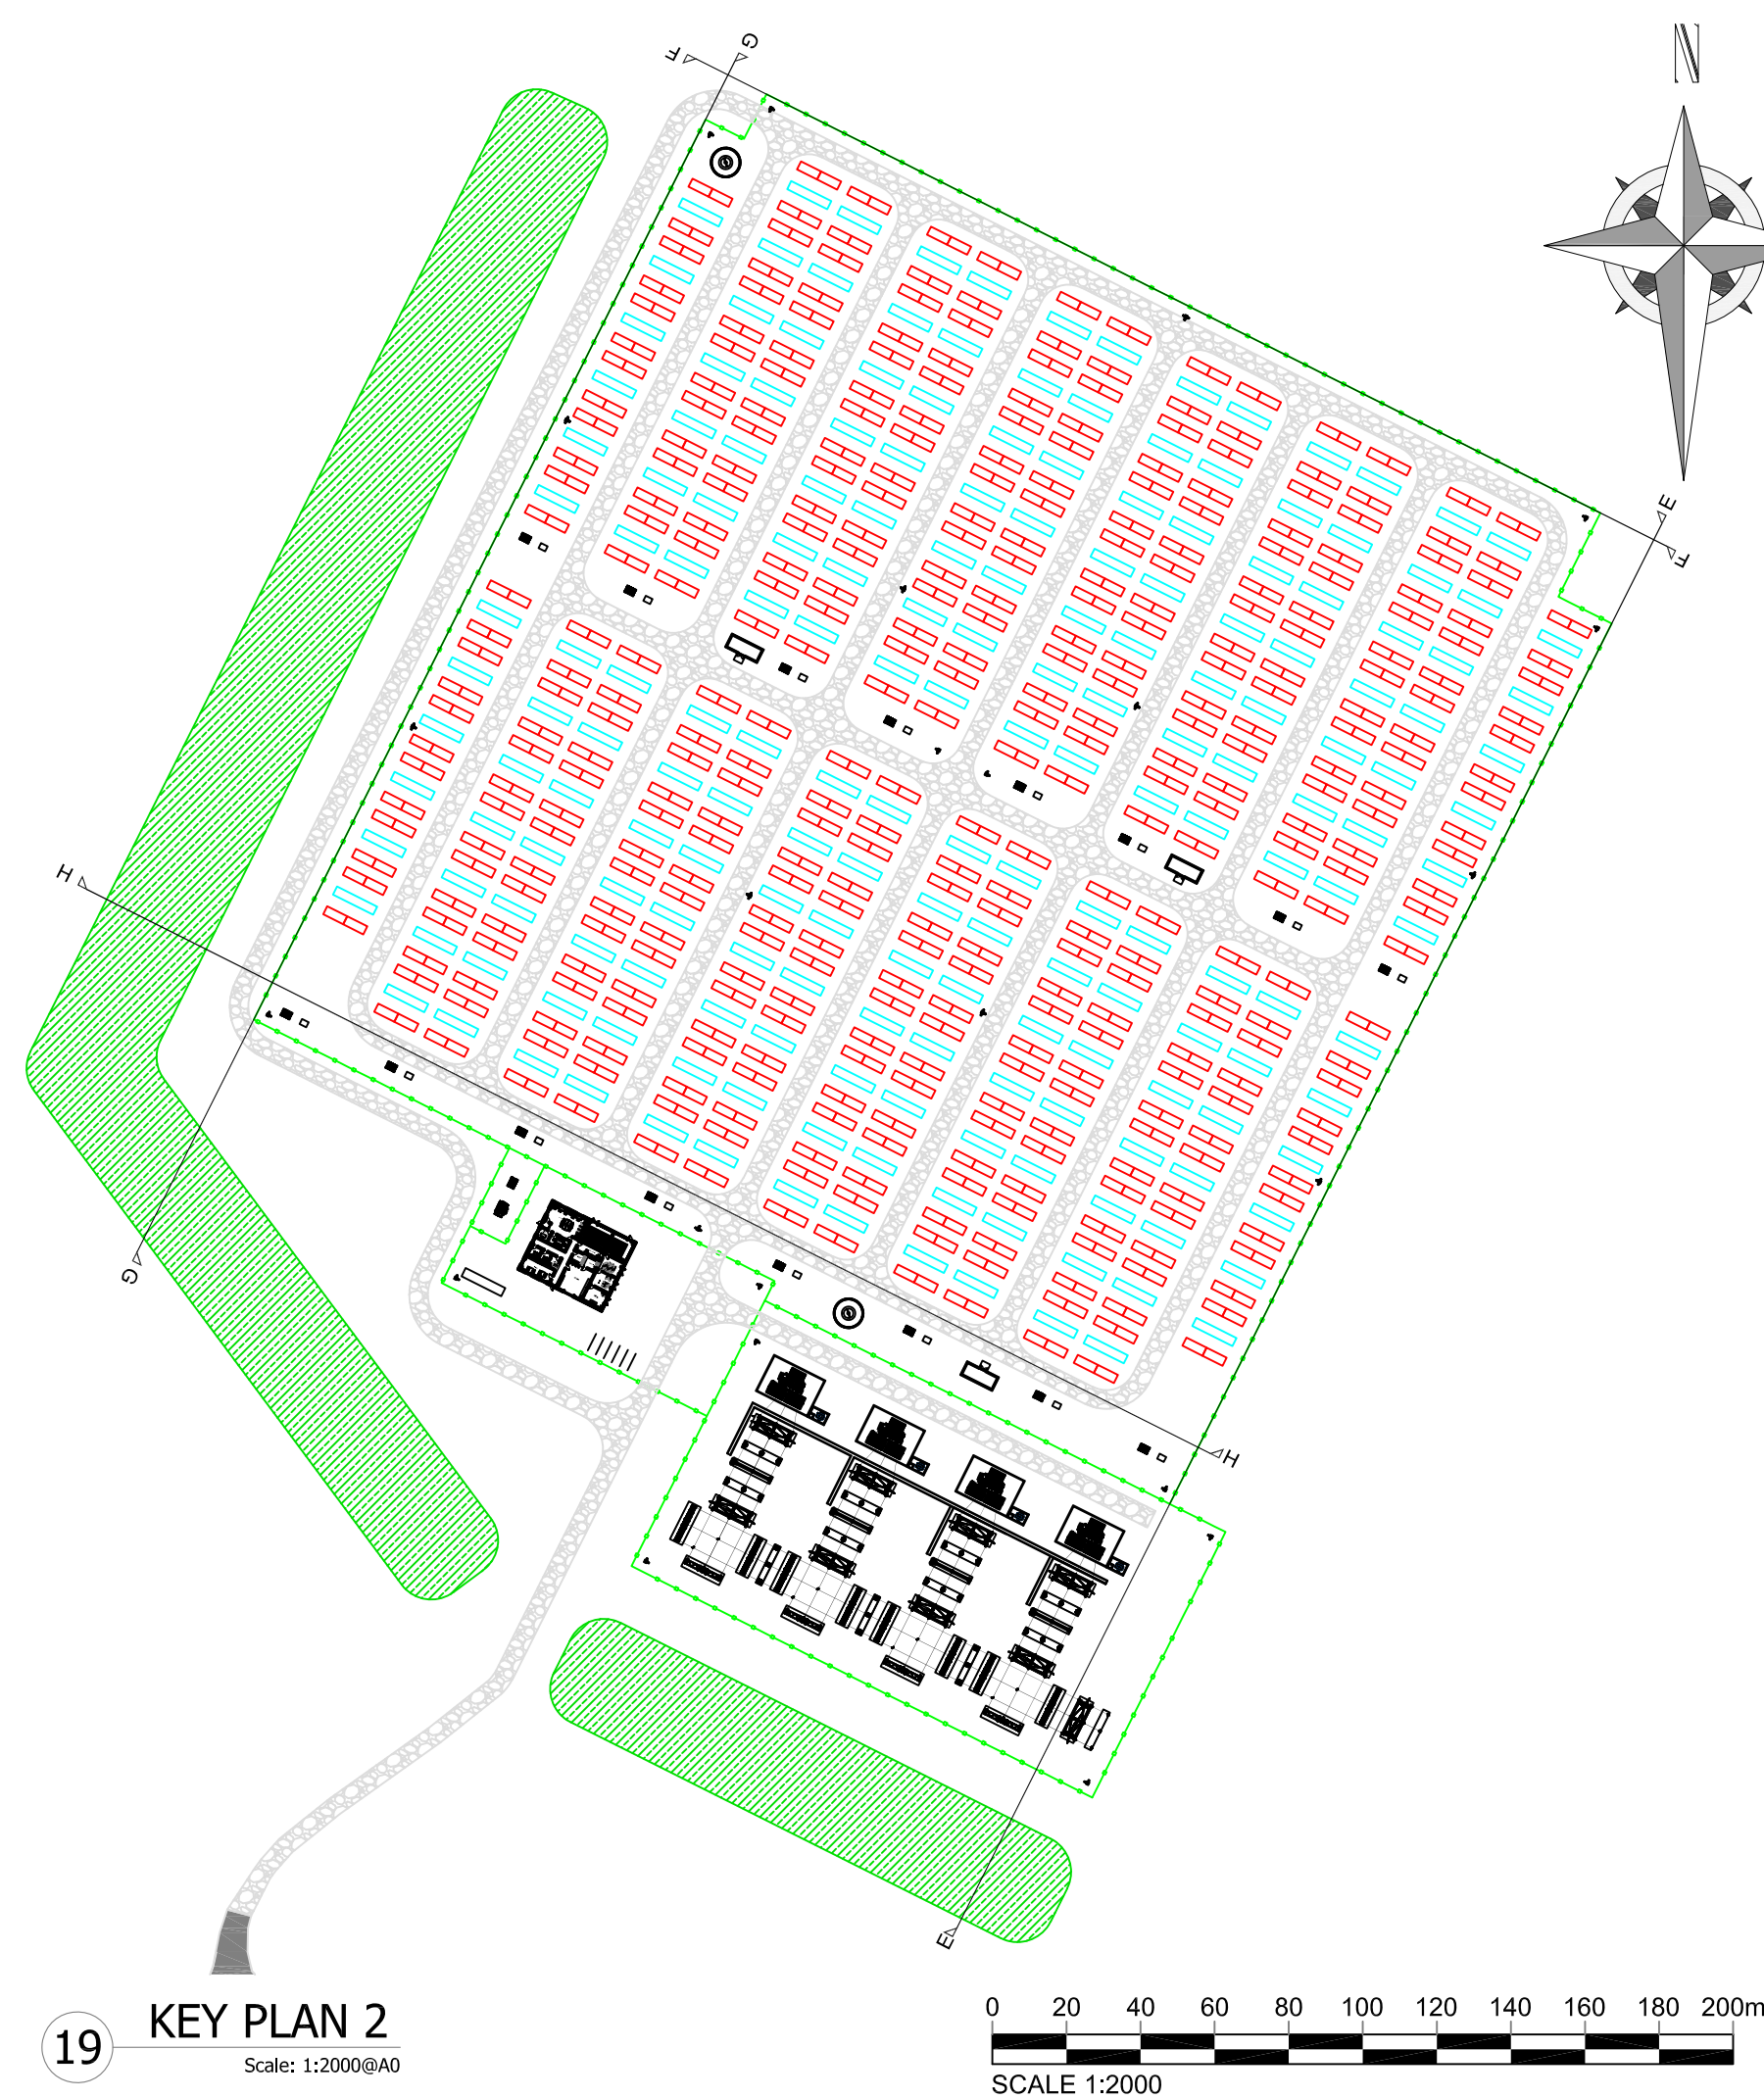

KEY PLAN 2

Scale: 1:2000@A0

This drawing is the copyright of Field and must not be reproduced in whole or in part or used in any manner without their written permission.
Scaled dimensions must not be taken from this drawing. All dimensions are to be confirmed on site prior to commencement of work.

Revisions:

Revision	Date	Revision Notes	Drawn	Inspected
01	13.03.25	First Issue	OM	EH
02	25.03.25	Amendments Made	OM	EH

LEGEND:

	GROUND
	CONCRETE FOUNDATION

SITE INFRASTRUCTURE:

	400kV SUBSTATION		BATTERY CONTAINER
	SUBSTATION BUILDING		MV SKID
	SWITCHROOM		STORAGE CONTAINER
	LIGHTING AND CCTV COLUMN		STANDBY GENERATOR
			LV AUX TRANSFORMER
			FIRE WATER TANK

Project:

New Deer BESS
Turriff
AB53 8JJ

Consultant:

FIELD

Field
Fora - Monticula Yards
186 Shorditch High Street
London
E1 6HU

Drawn by:

CADmando
2D, 3D CAD & BIM SERVICES

CADmando Design & Draughting Solutions Ltd
Unit B2, The Courtyard, Severn Drive, Tewkesbury Business
Park, GL20 9GD
Tel: +44 (0) 1684 350919
Mob: +44 (0) 7814436910

Status:

PLANNING

Drawing Title:

**New Deer:
Contextual Elevations (4 of 6)**

Drawn: OM	Checked: EH	First Issued: 13.03.2025
--------------	----------------	-----------------------------

Project Code: FEN004-	Drawing Number: EL-04
---------------------------------	---------------------------------

Sheet Size: A0	Scale: A/N	Revision: 2
--------------------------	----------------------	-----------------------