



1 Fire Water Tank Plan  
Scale 1:50 @ A1

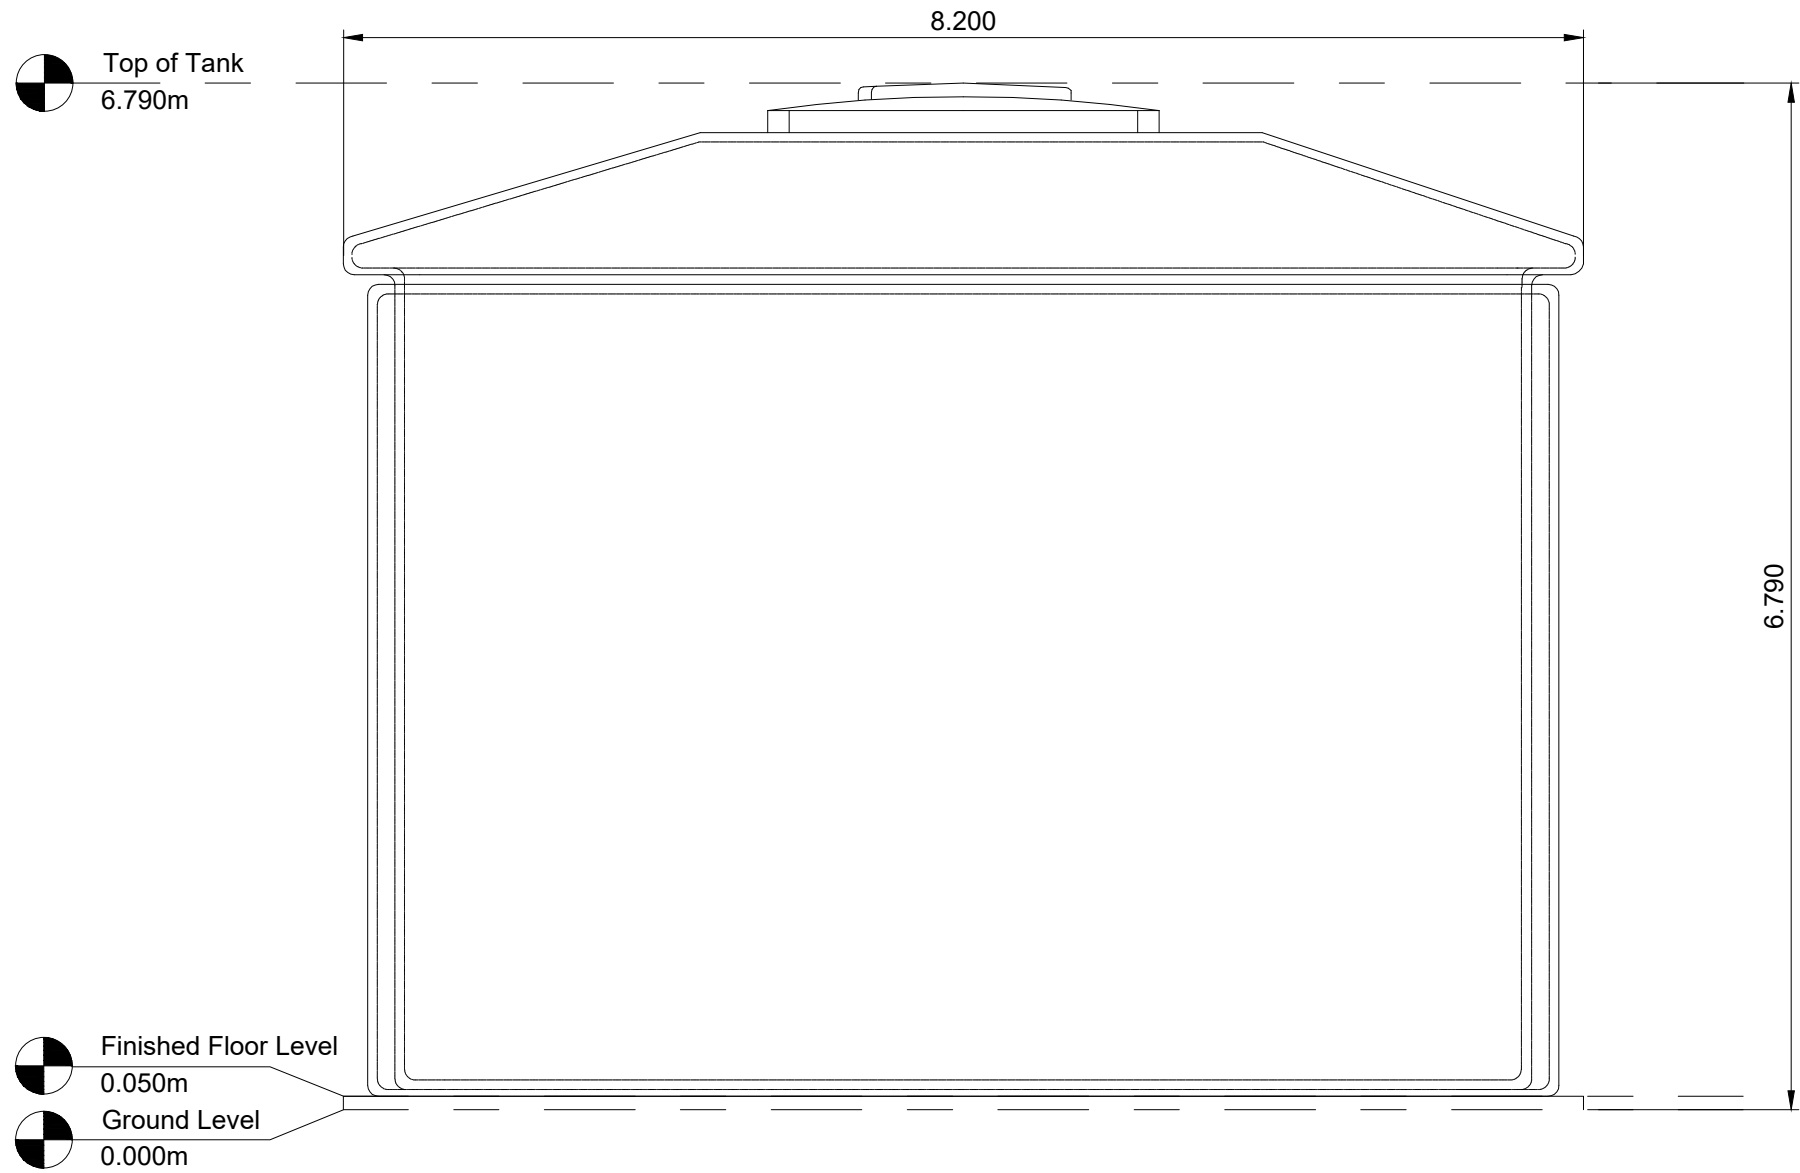

2 Fire Water Tank Elevation  
Scale 1:50 @ A1

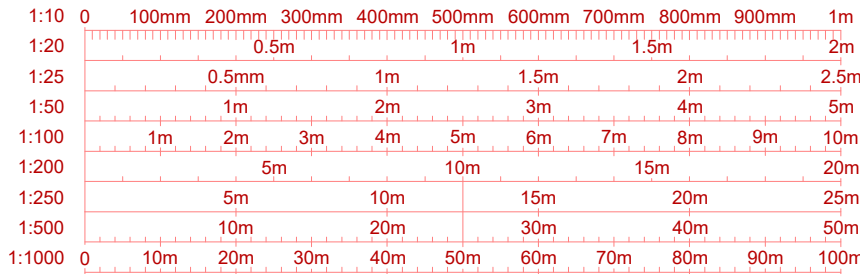

**Drawing Notes**

- All dimensions are shown in metres unless noted otherwise.
- Scale for planning purposes only.

0	25.02.2025	Fire Water Tank Plan and Elevation - Original	JH	AP
REV	DATE	DESCRIPTION	BY	CHKD



Field  
Fora Montacute Yards  
186 Shoreditch High Street  
London  
E1 6HU

New Deer

Fire Water Tank  
Plan and Elevations

DISCIPLINE  
PLANNING

DRAWING STATUS  
FOR PLANNING

SCALE 1:50 @ A1	DATE 25.02.2025	DRAWN BY JH	CHECKED BY AP	APPROVED BY RS
PROJECT NO. BTGBNDE02		DRAWING NO. 004.9		REV. 00