




1 Lighting and CCTV Column Plan - Double Bracket
Scale 1:20 @ A1

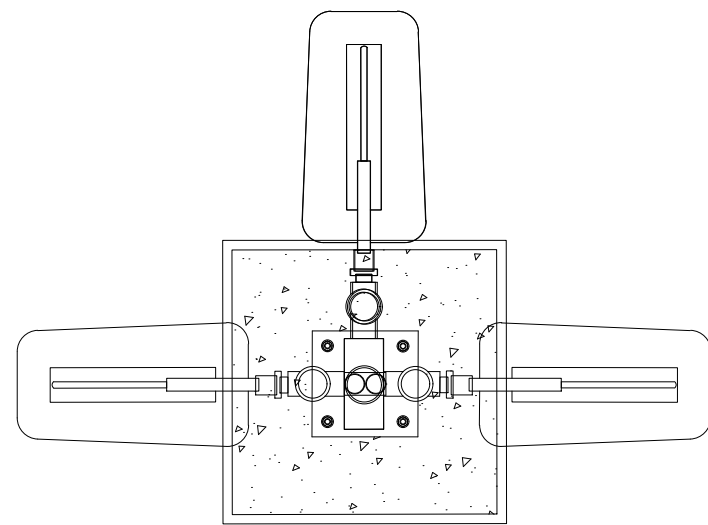


2 Lighting and CCTV Column Plan - Triple Bracket
Scale 1:20 @ A1

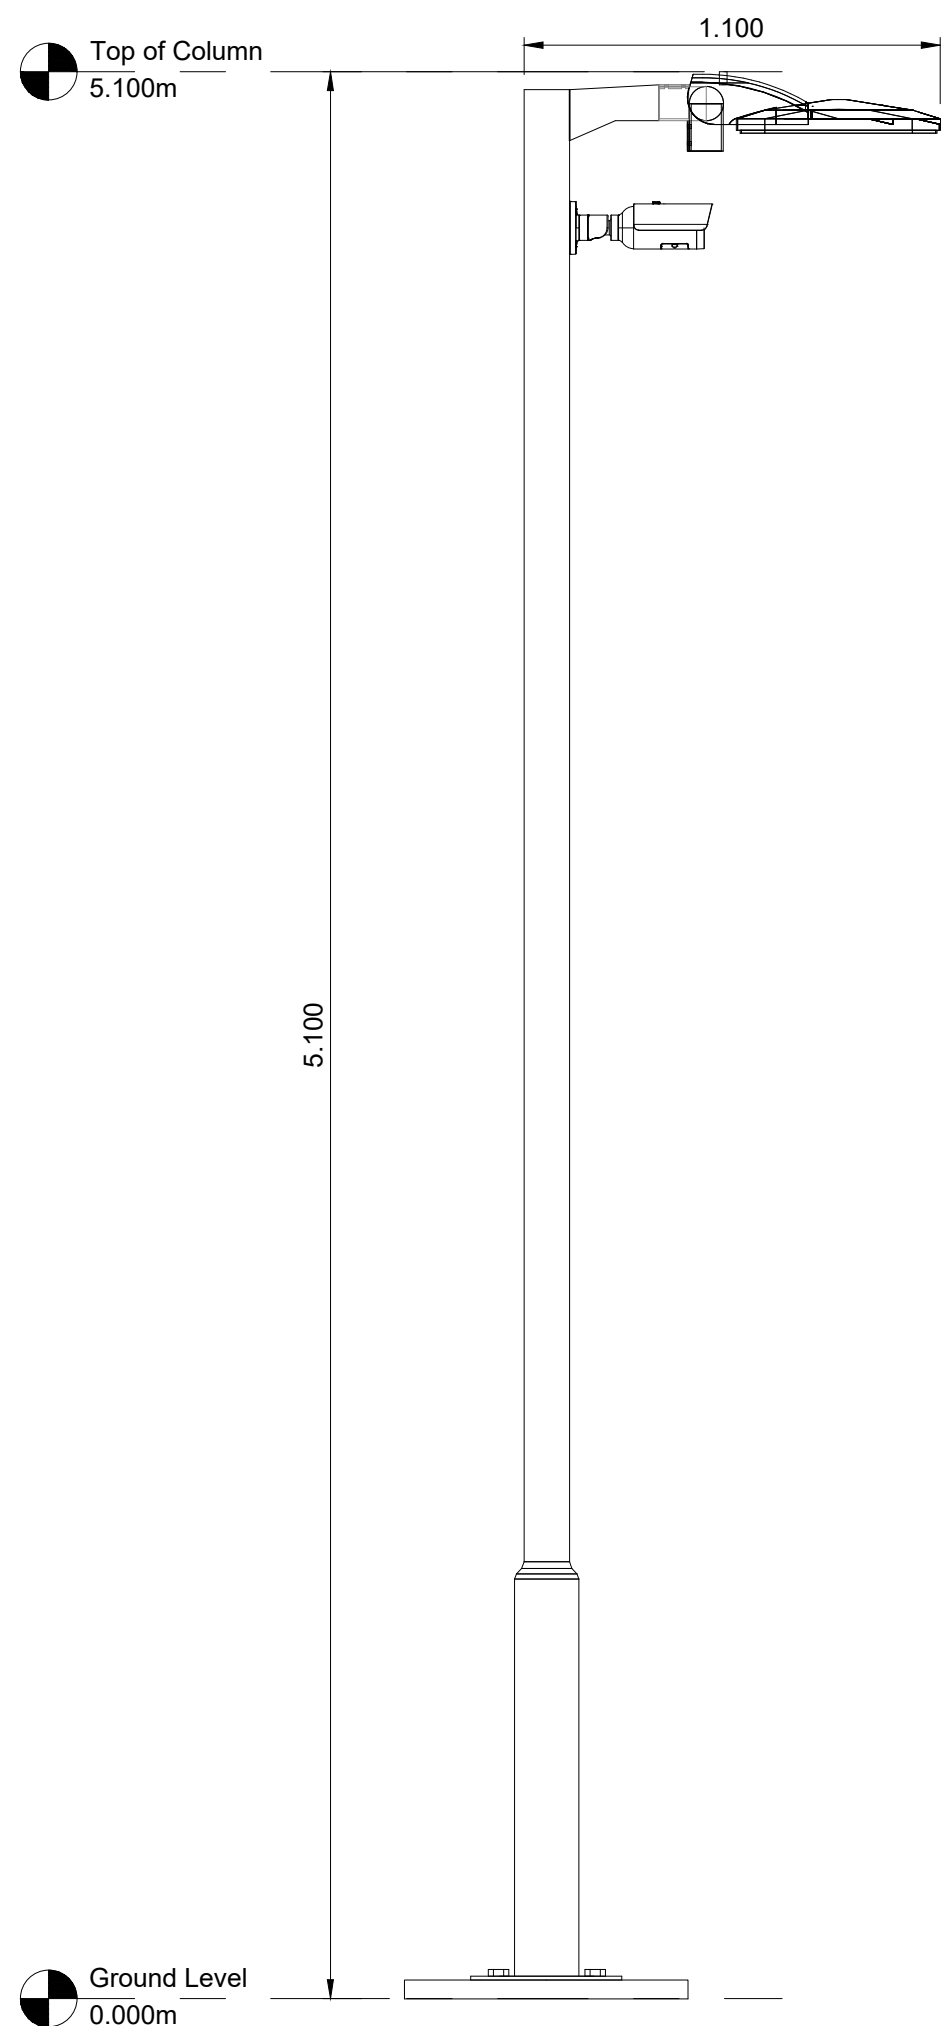

3 Lighting and CCTV Column Elevation - Double Bracket
Scale 1:20 @ A1

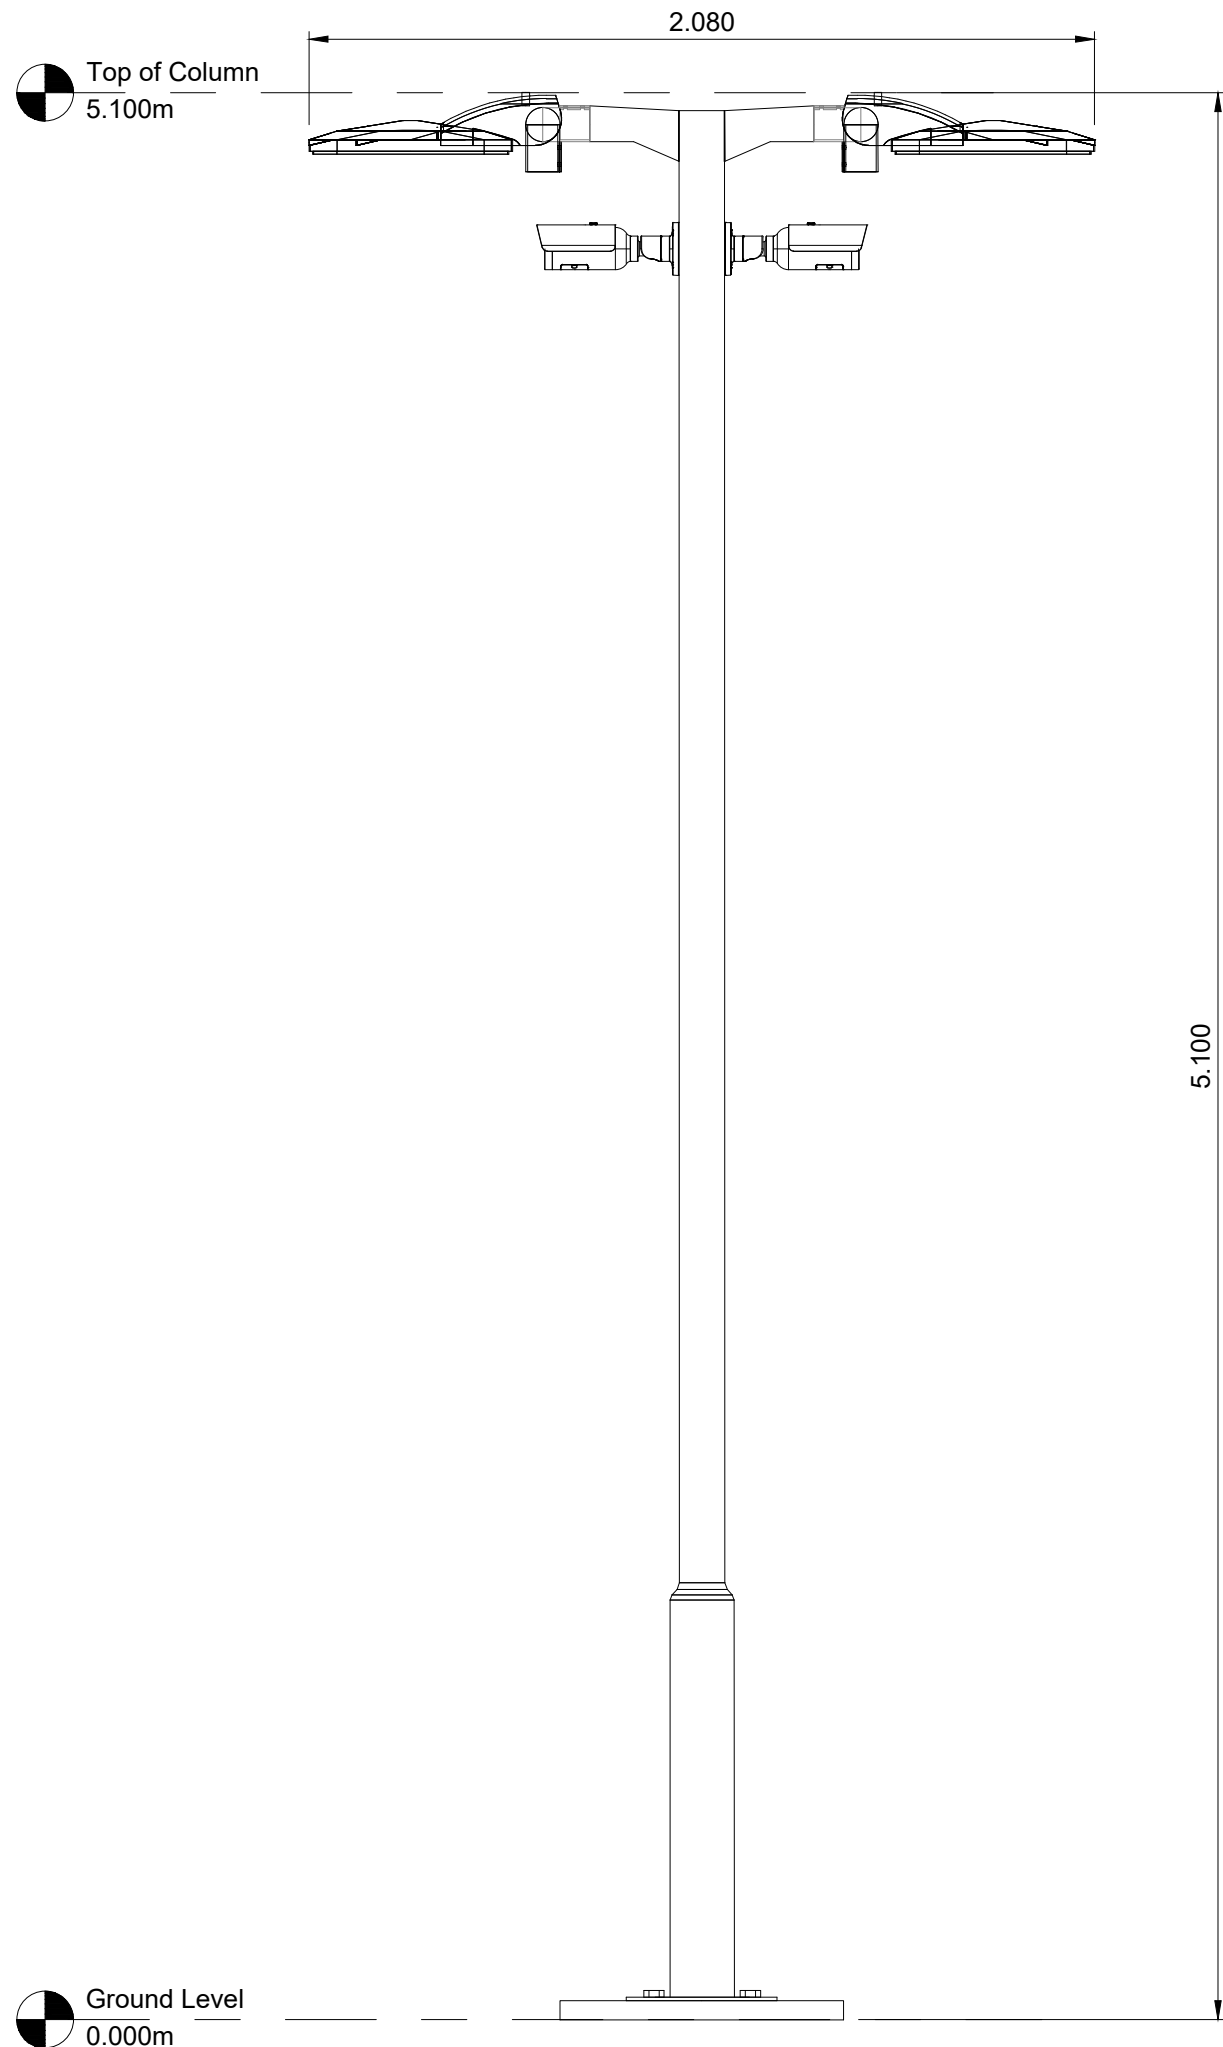


4 Lighting and CCTV Column Elevation - Triple Bracket
Scale 1:20 @ A1

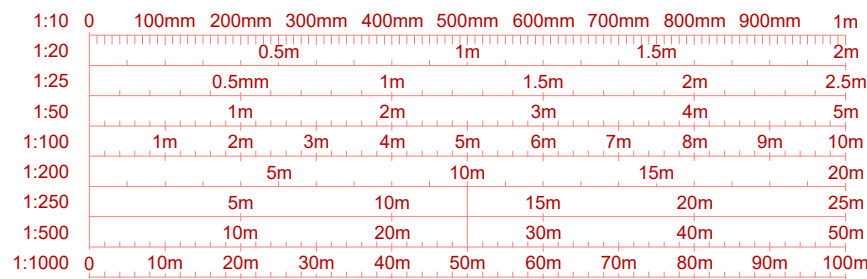

Drawing Notes

- All dimensions are shown in metres unless noted otherwise.
- Scale for planning purposes only.

0	25.02.2025	Lighting and CCTV Column Plan and Elevations - Original	JH	AP
REV	DATE	DESCRIPTION	BY	CHKD
<div><div></div><div>Field Fora Montacute Yards 186 Shoreditch High Street London E1 6HU</div></div>				
PROJECT New Deer				
TITLE Lighting and CCTV Column Plan and Elevations				
DISCIPLINE PLANNING				
DRAWING STATUS FOR PLANNING				
SCALE 1:20 @ A1	DATE 25.02.2025	DRAWN BY JH	CHECKED BY AP	APPROVED BY RS
PROJECT NO. BTGBNDE02	DRAWING NO. 004.6	REV. 00		