


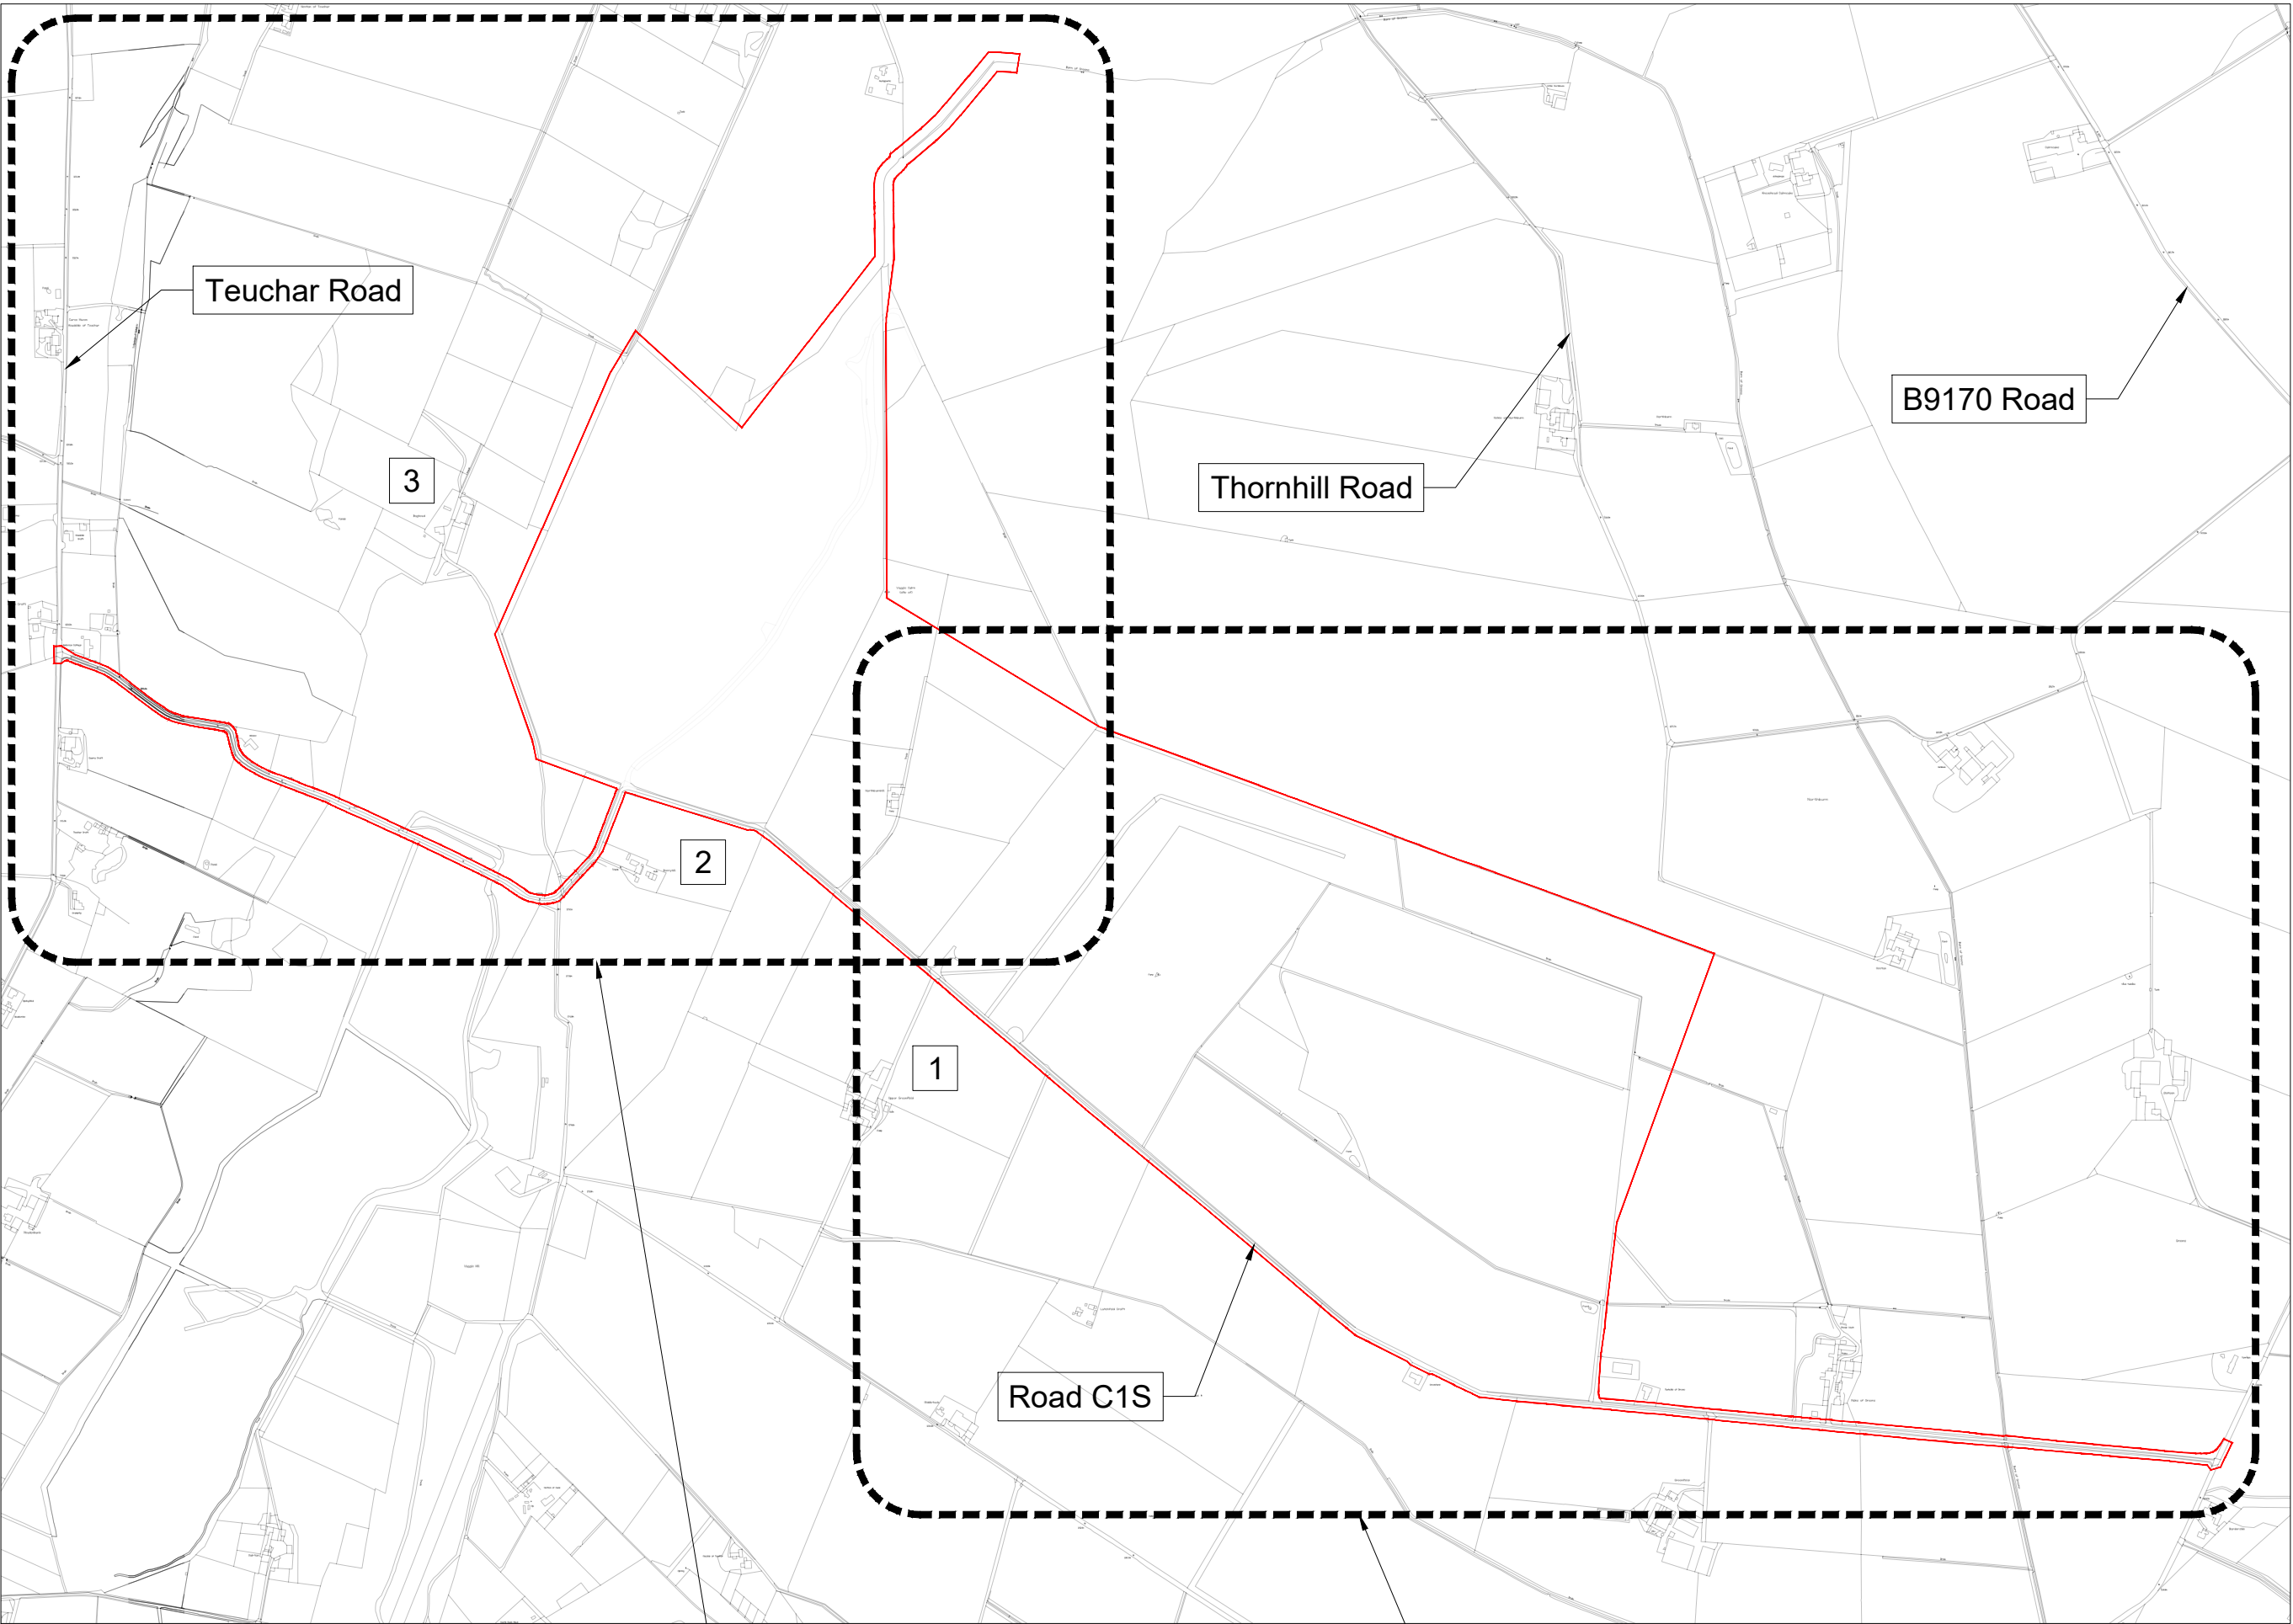

1 Site Location Plan 2.1
Scale 1:10,000 @ A0

Refer to Site Location Plan 2.2
on BTGBNDE02 - 002.1.1

Refer to Site Location Plan 3.2
on BTGBNDE02 - 002.1.2



2 Site Location Plan 2.2
Scale 1:2500 @ A0


Drawing Notes:

1. All dimensions are shown in metres unless noted otherwise.
2. Do not scale from this drawing.
3. Planning boundary area = 129.452ha

Legend:

Planning Boundary

List of Addresses	
1	Upper Greenfield, Cuminstown, Turriff, AB53 8JJ
2	Berryhill, Cuminstown, Turriff, AB53 8JJ
3	Boghead of Teuchar, Cuminstown, Turriff, AB53 8JJ

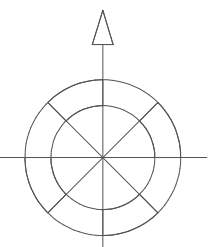

1:100	1m	2m	3m	4m	5m	6m	7m	8m	9m	10m
1:250	5m	10m	15m	20m	25m	30m	35m	40m	45m	50m
1:500	10m	20m	30m	40m	50m	60m	70m	80m	90m	100m
1:1000	20m	40m	60m	80m	100m	120m	140m	160m	180m	200m
1:2500	50m	100m	150m	200m	250m	300m	350m	400m	450m	500m
1:5000	100m	200m	300m	400m	500m	600m	700m	800m	900m	1000m
1:10000	200m	400m	600m	800m	1000m	1200m	1400m	1600m	1800m	2000m

5	31.03.2025	Planning boundary amended to the east for A1, deliveries	JH	AP
4	21.03.2025	Planning boundary amended for storage outlet	JH	AP
3	28.02.2025	Planning boundary adjusted to the East	EH	AP
2	17.02.2025	List of addresses and road names added	JH	AP
1	07.02.2025	Access road to the east removed from boundary	JH	AP
0	03.12.2024	Site Location Plan 2 - Original	EW	JH
REV	DATE	DESCRIPTION	BY	CHKD



Field
Fora Montacute Yards
186 Shoreditch High Street
London
E1 6HU

PROJECT
New Deer

TITLE
Site Location Plan 2

DISCIPLINE
PLANNING

DRAWING STATUS
FOR PLANNING

SCALE As Shown @ A0	DATE 03.12.2024	DRAWN BY EW	CHECKED BY JH	APPROVED BY AP
PROJECT NO. BTGBNDE02	DRAWING NO. 002.1.1	REV. 05		