


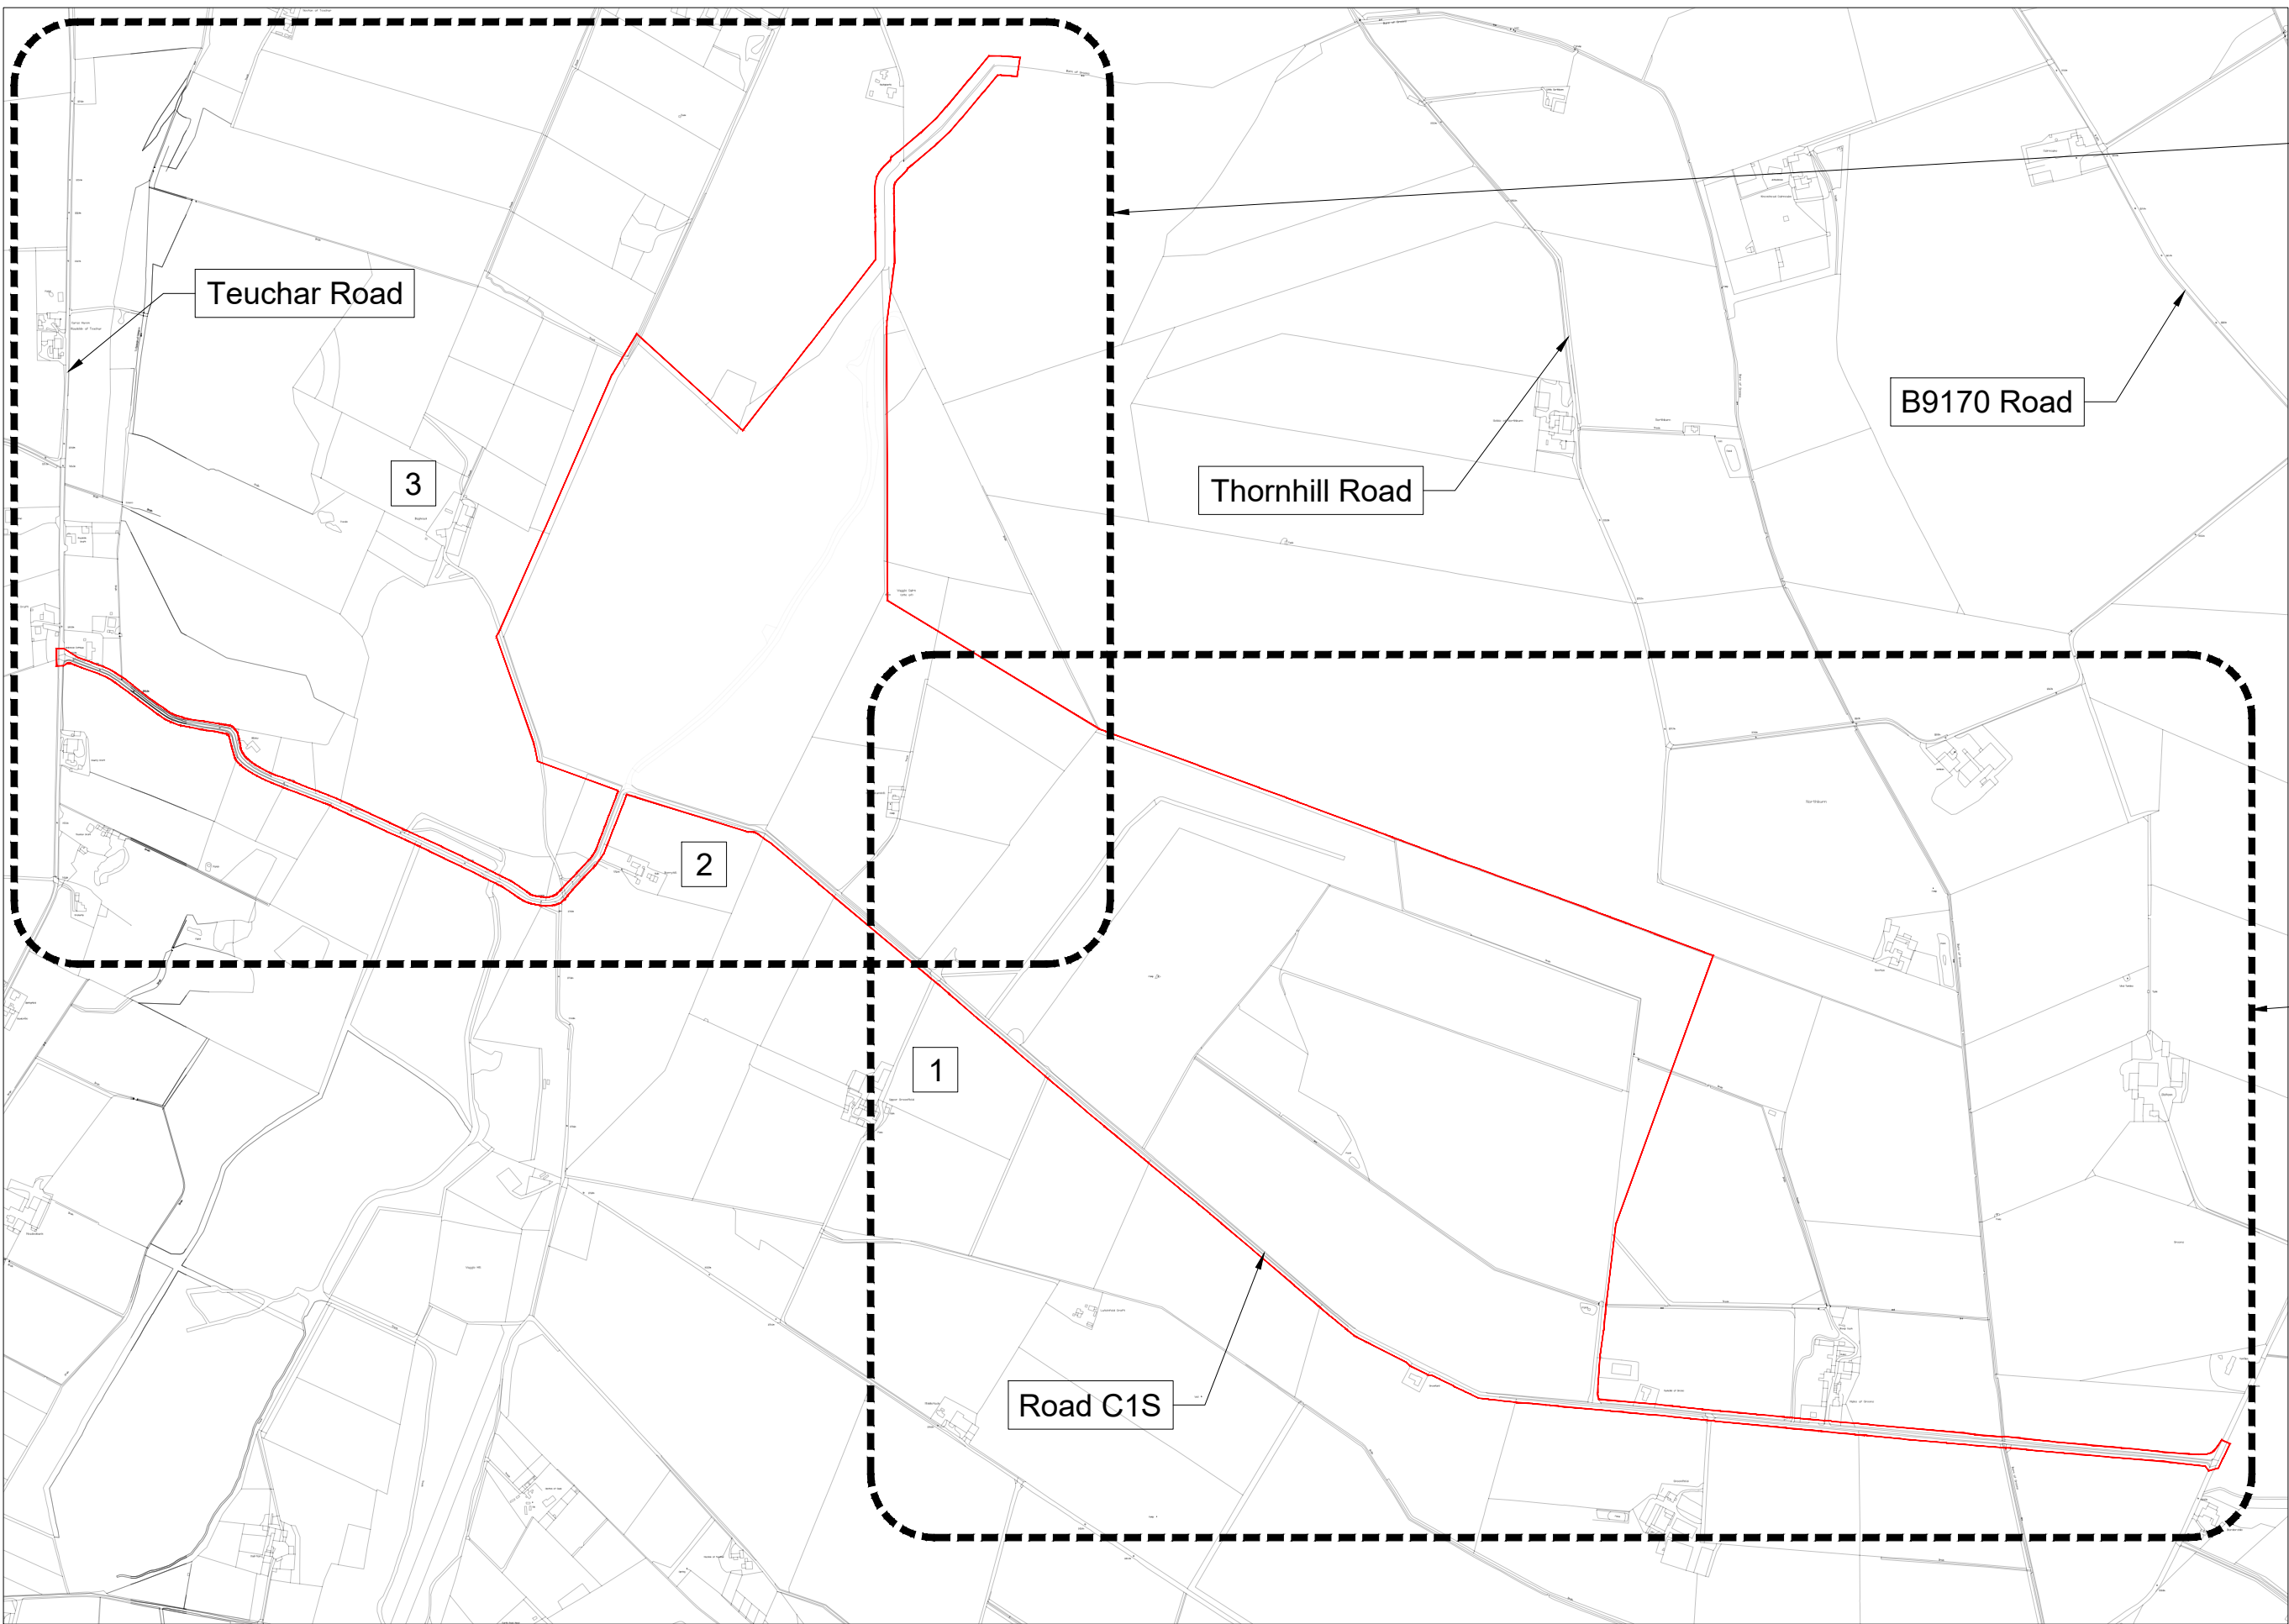

Refer to Site Location Plan
2.2 on BTGBNDE02 - 002.1.1

Refer to Site Location Plan 3.2
on BTGBNDE02 - 002.1.2

1 Site Location Plan 3.1
Scale 1:10,000 @ A0



2 Site Location Plan 3.2
Scale 1:2500 @ A0


Drawing Notes:

1. All dimensions are shown in metres unless noted otherwise.
2. Do not scale from this drawing.
3. Planning boundary area = 129.452ha

Legend:

Planning Boundary

List of Addresses	
1	Upper Greenfield, Cuminstown, Turriff, AB53 8JJ
2	Berryhill, Cuminstown, Turriff, AB53 8JJ
3	Boghead of Teuchar, Cuminstown, Turriff, AB53 8JJ

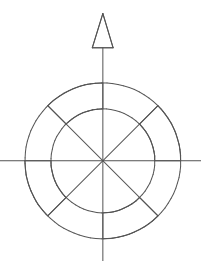

1:100	1m	2m	3m	4m	5m	6m	7m	8m	9m	10m
1:200	5m	10m	15m	20m	25m	30m	35m	40m	45m	50m
1:500	10m	20m	30m	40m	50m	60m	70m	80m	90m	100m
1:1000	20m	40m	60m	80m	100m	120m	140m	160m	180m	200m
1:2000	40m	80m	120m	160m	200m	240m	280m	320m	360m	400m
1:2500	50m	100m	150m	200m	250m	300m	350m	400m	450m	500m
1:5000	100m	200m	300m	400m	500m	600m	700m	800m	900m	1000m
1:10000	200m	400m	600m	800m	1000m	1200m	1400m	1600m	1800m	2000m

05	31.03.2025	Planning boundary amended to the east for AL deliveries	JH	AP
04	21.03.2025	Planning boundary amended for storage outlet	JH	AP
03	28.02.2025	Planning boundary adjusted to the East	EH	AP
02	17.02.2025	List of addresses and road names added	JH	AP
01	07.02.2025	Access road to the east removed from boundary	JH	AP
0	03.12.2024	Site Location Plan 3 - Original	EW	JH
REV	DATE	DESCRIPTION	BY	CHKD



Field
Fora Montacute Yards
186 Shoreditch High Street
London
E1 6HU

PROJECT
New Deer

TITLE
Site Location Plan 3

DISCIPLINE
PLANNING

DRAWING STATUS
FOR PLANNING

SCALE As Shown @ A0	DATE 03.12.2024	DRAWN BY EW	CHECKED BY JH	APPROVED BY AP
PROJECT NO. BTGBNDE02	DRAWING NO. 002.1.2	REV. 05		