




1 Typical Acoustic Fence Plan
Scale 1:25 @ A1

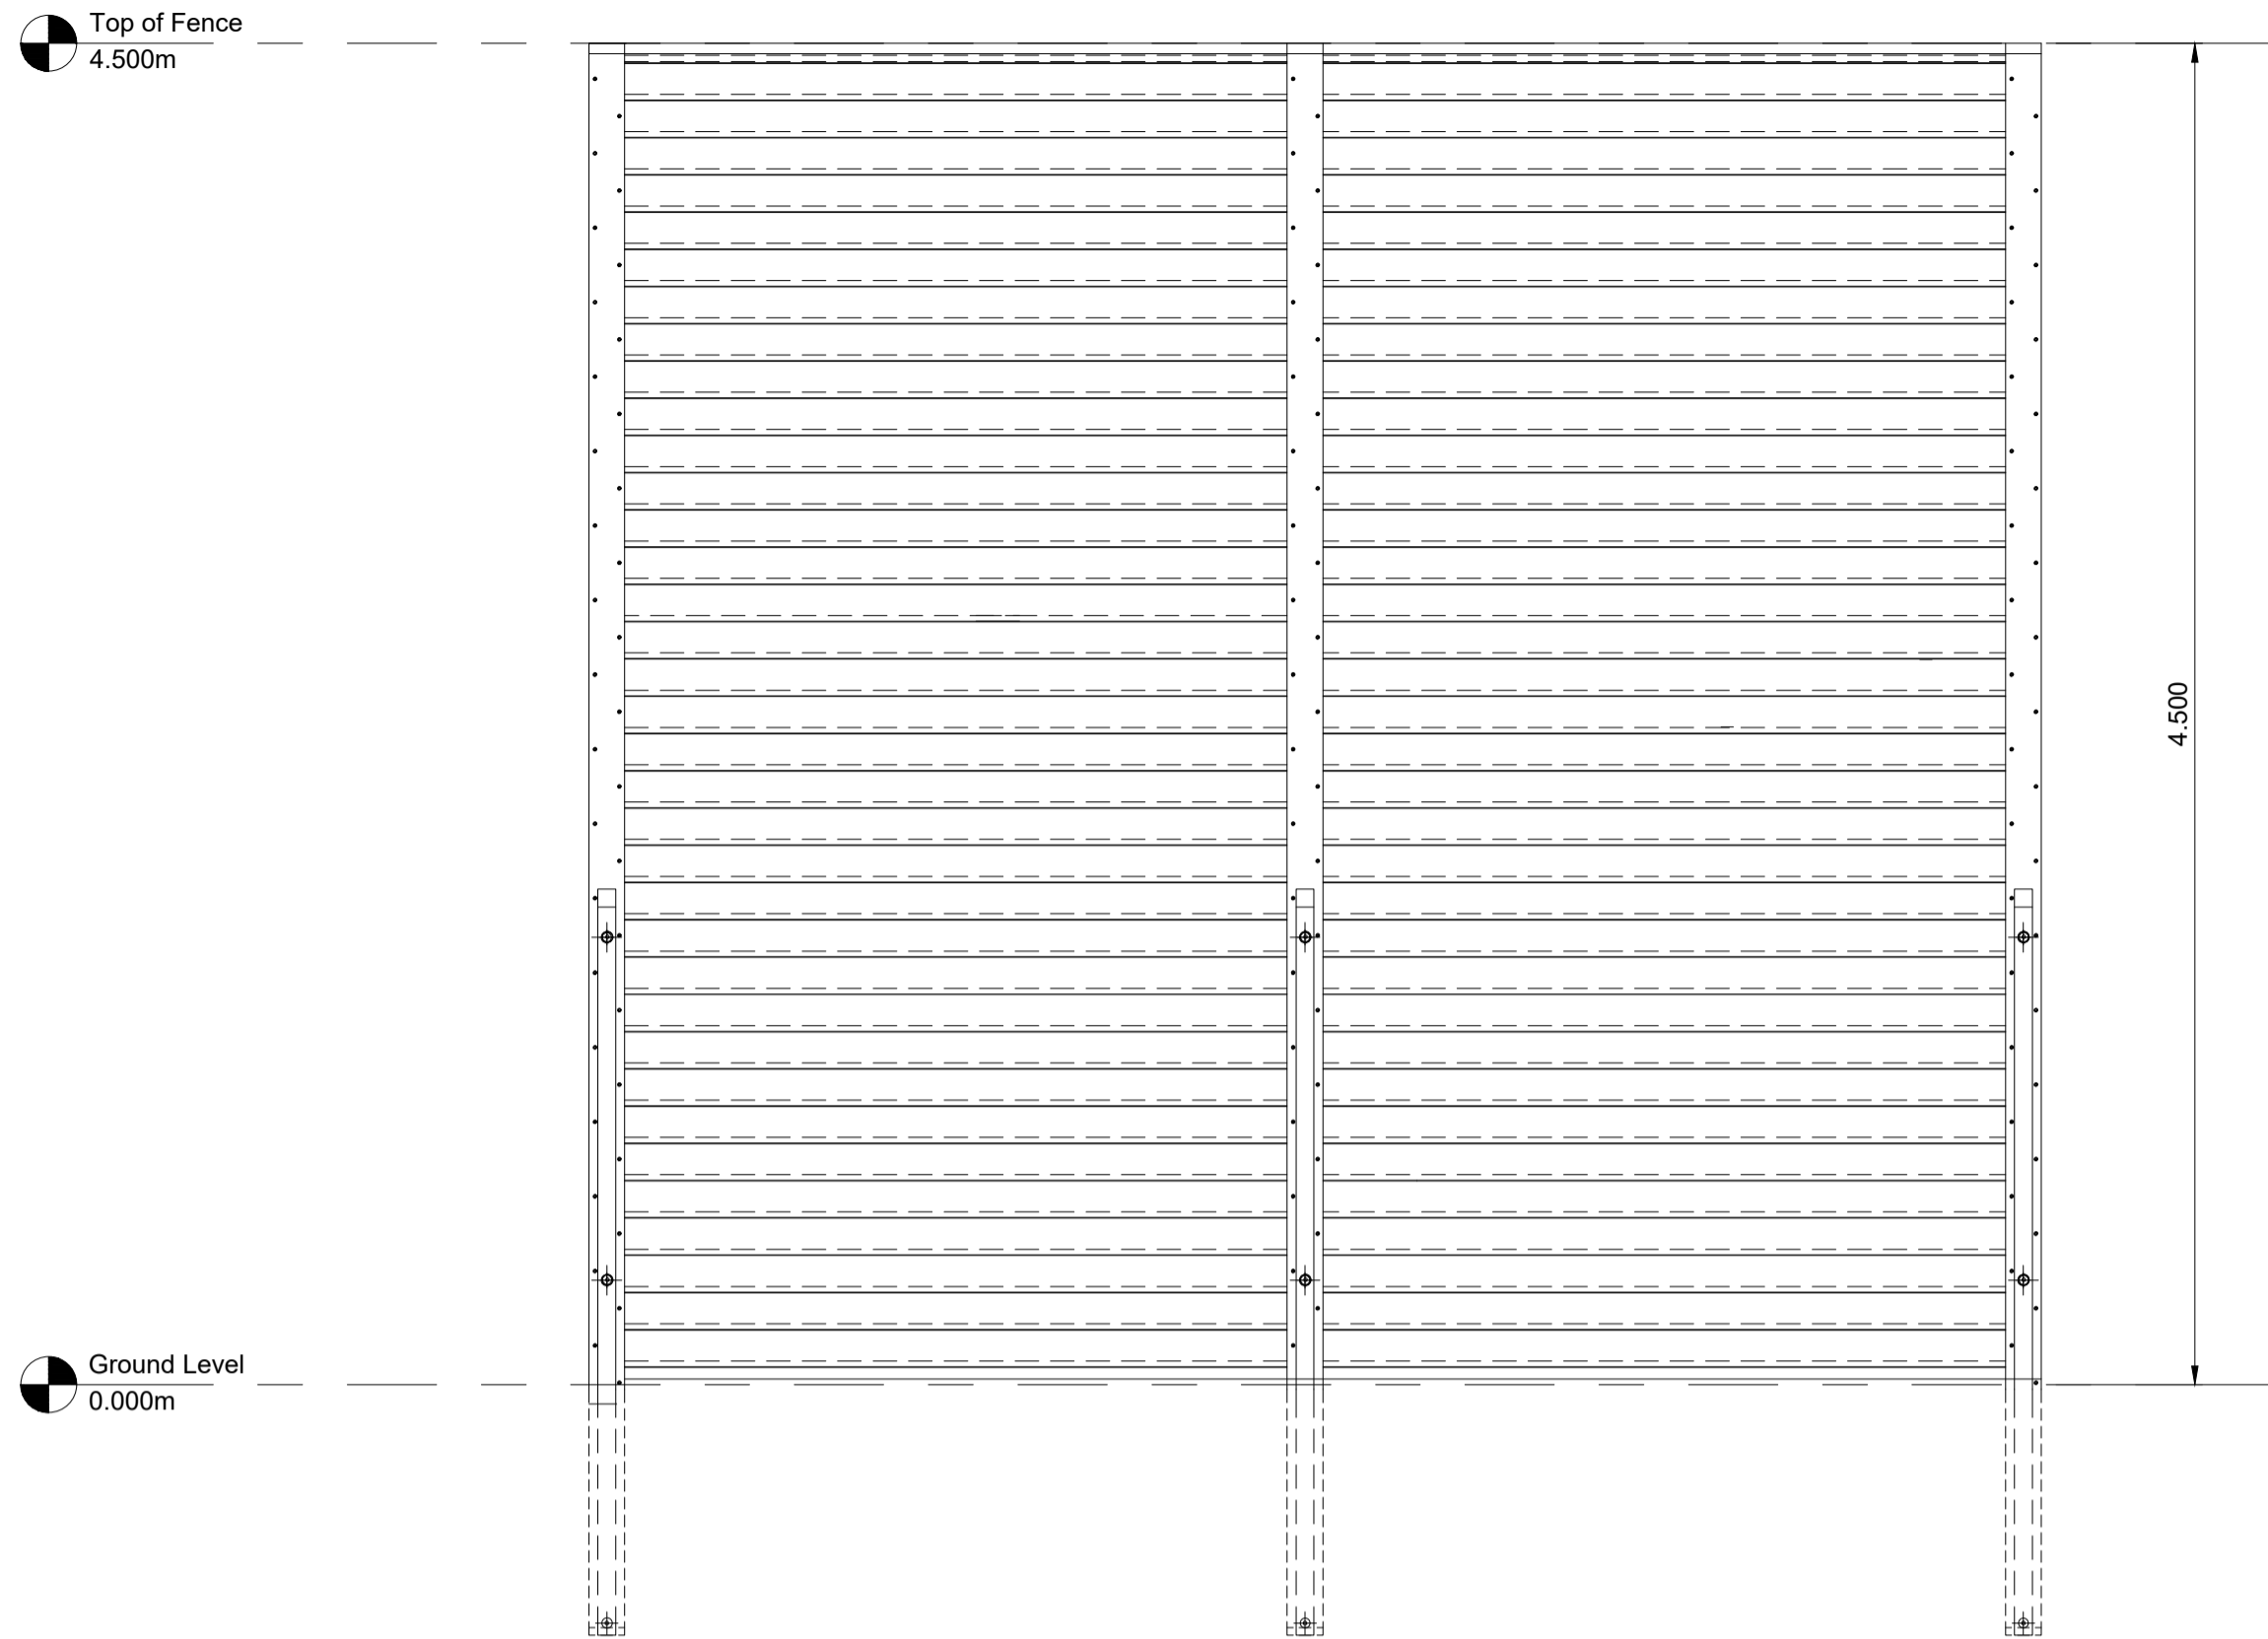


2 Typical Acoustic Fence Elevation
Scale 1:25 @ A1

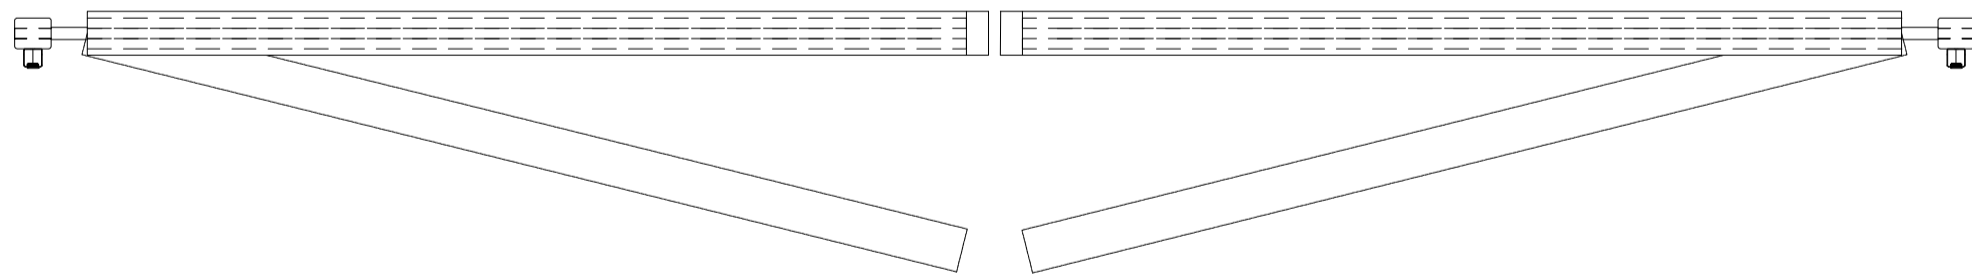

3 Typical Acoustic Gate Plan
Scale 1:25 @ A1

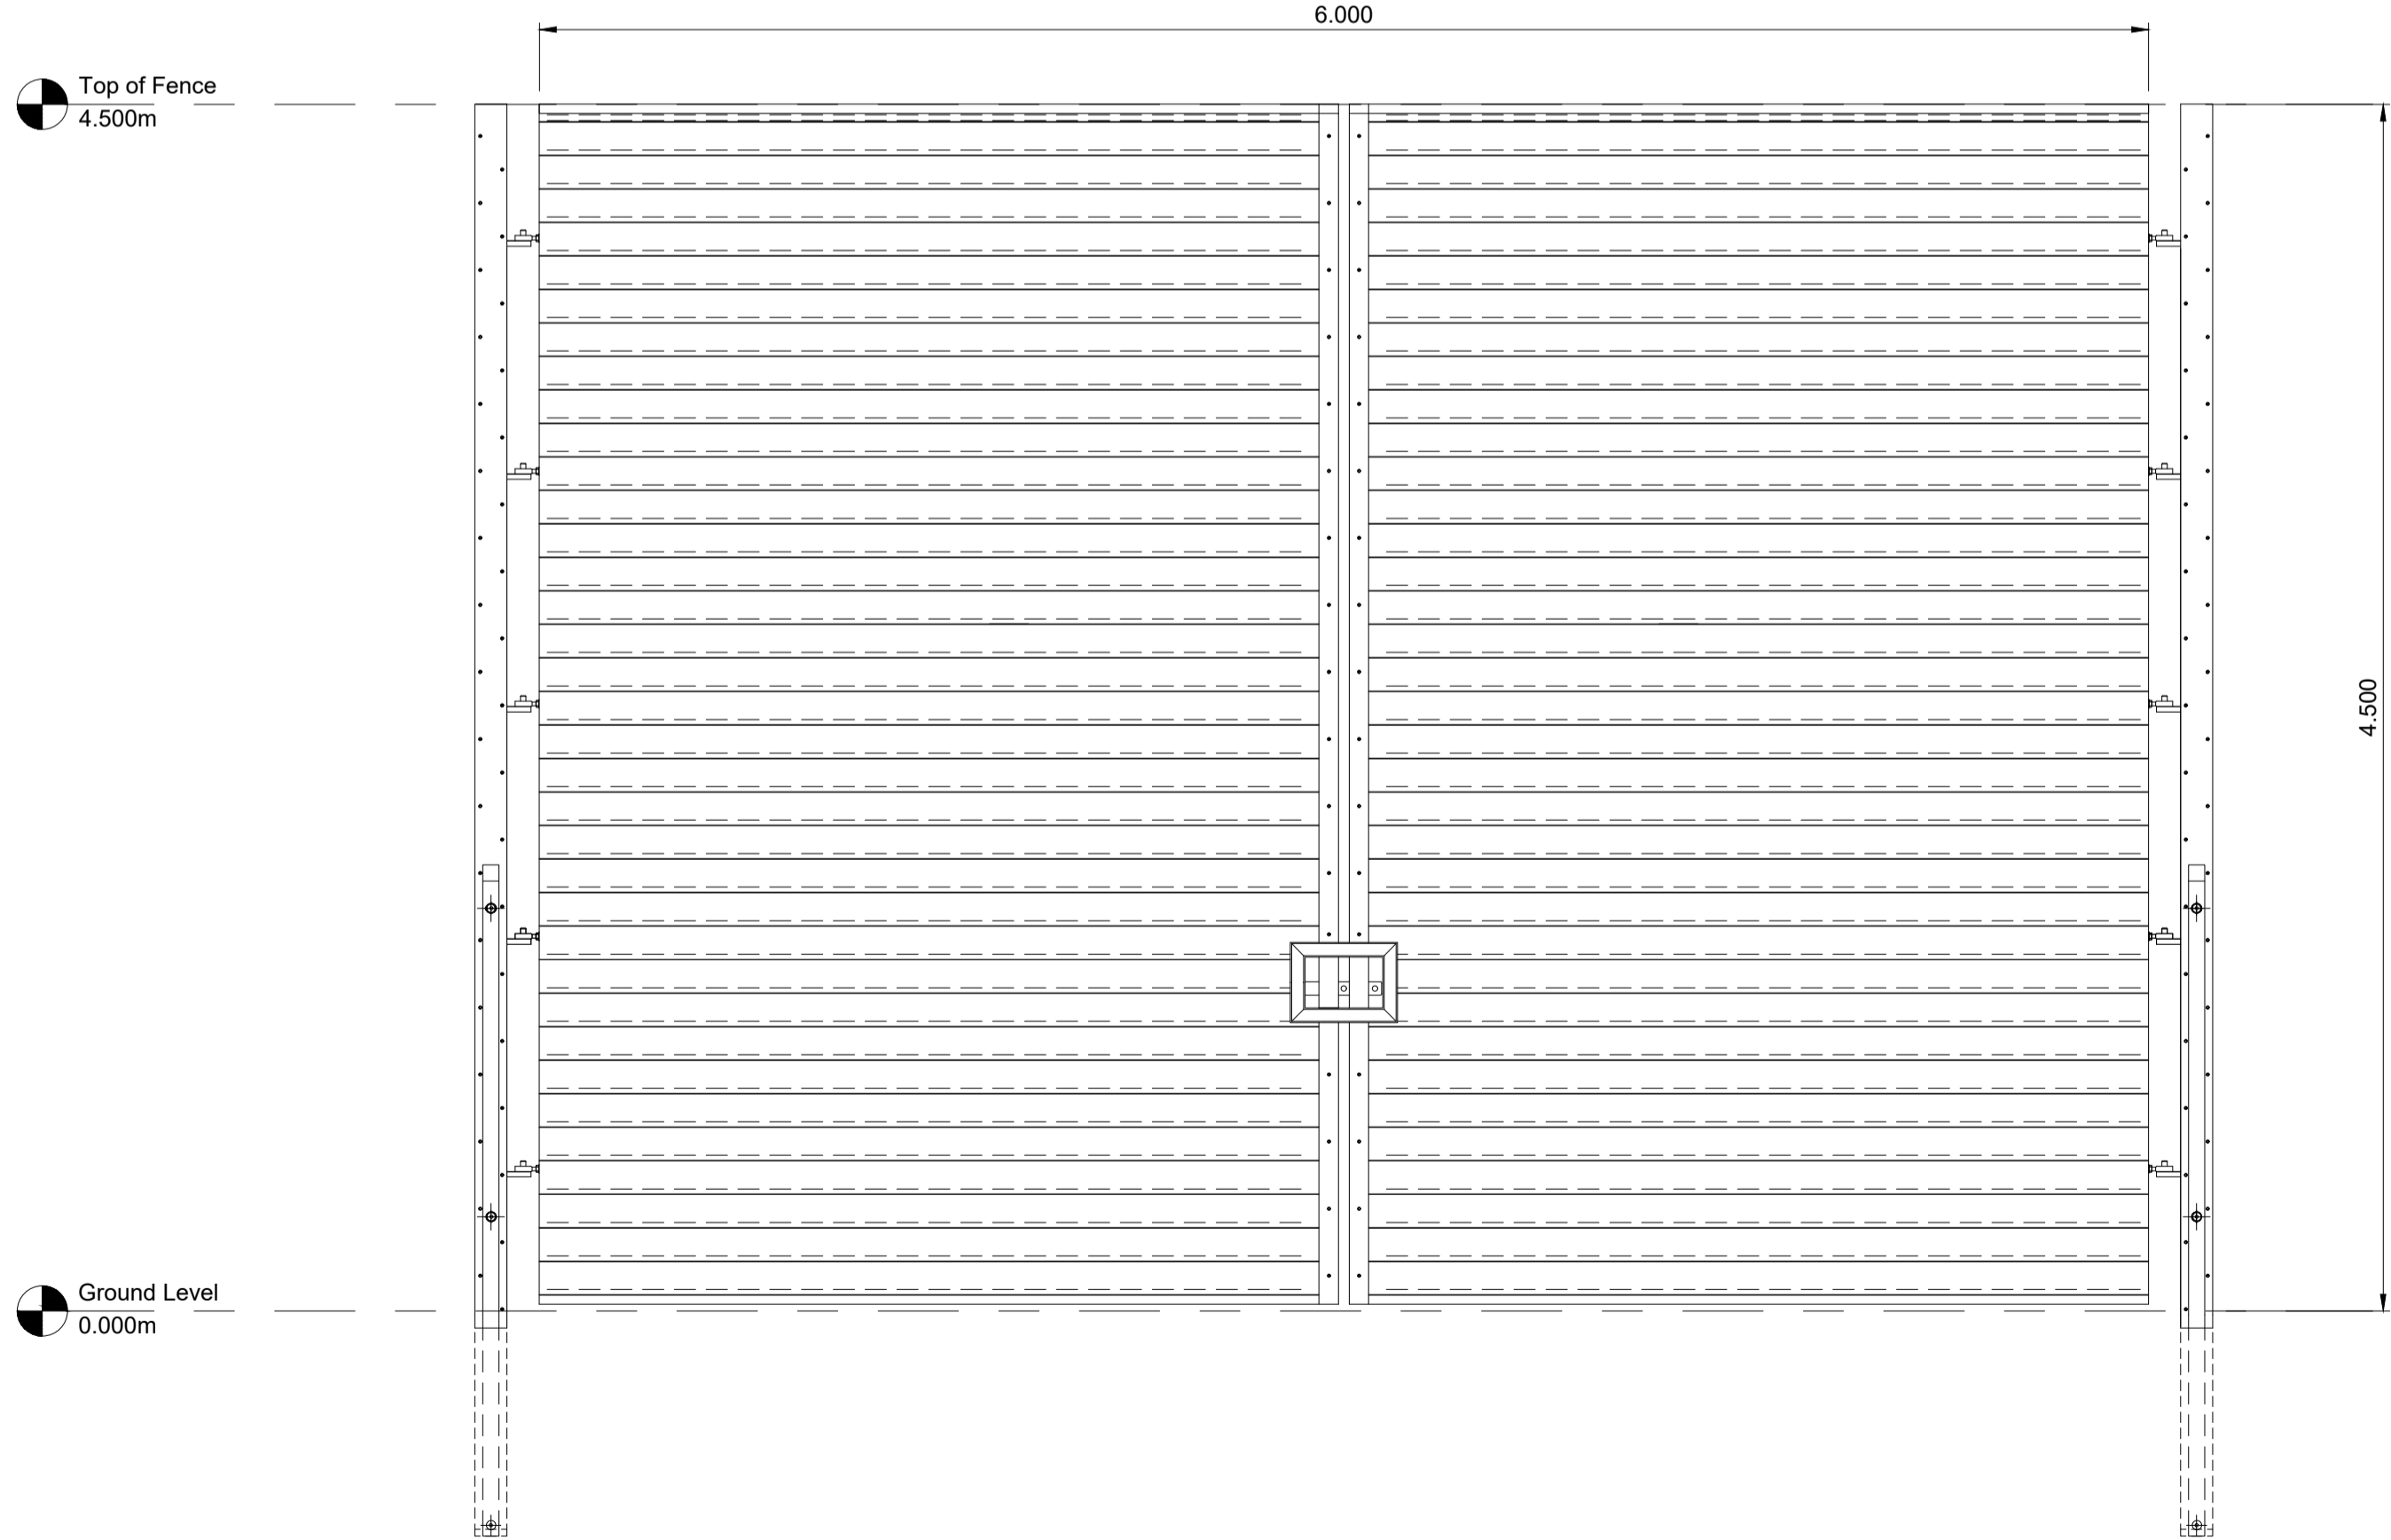

4 Typical Acoustic Gate Elevation
Scale 1:25 @ A1

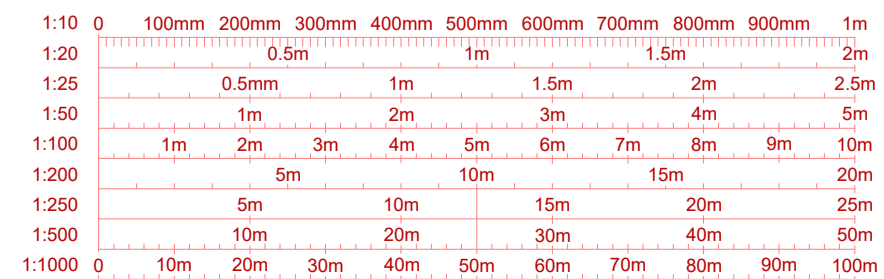

- Drawing Notes**
- All dimensions are shown in metres unless noted otherwise.
 - Scale for planning purposes only.

0	25.02.2025	Typical Acoustic Barrier Plan and Elevations	JH	AP
REV	DATE	DESCRIPTION	BY	CHKD



Field
Fora Montacute Yards
186 Shoreditch High Street
London
E1 6HU

PROJECT
New Deer

TITLE
Typical Acoustic Barrier
Plan and Elevations

DISCIPLINE
PLANNING

DRAWING STATUS
FOR PLANNING

SCALE	DATE	DRAWN BY	CHECKED BY	APPROVED BY
1:25 @ A1	21.03.2025	JH	AP	RS

PROJECT NO.	DRAWING NO.	REV.
BTGBNDE02	004.7.1	00