




1 6 Metre Access Gate Plan  
Scale 1:25 @ A1

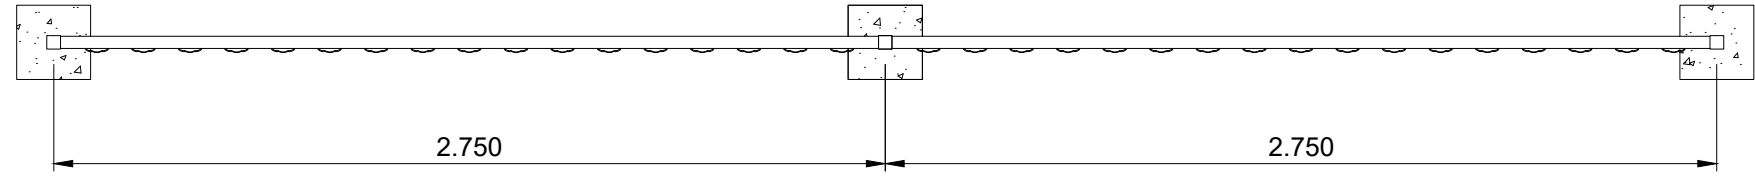

2 Typical Palisade Fence Plan  
Scale 1:25 @ A1

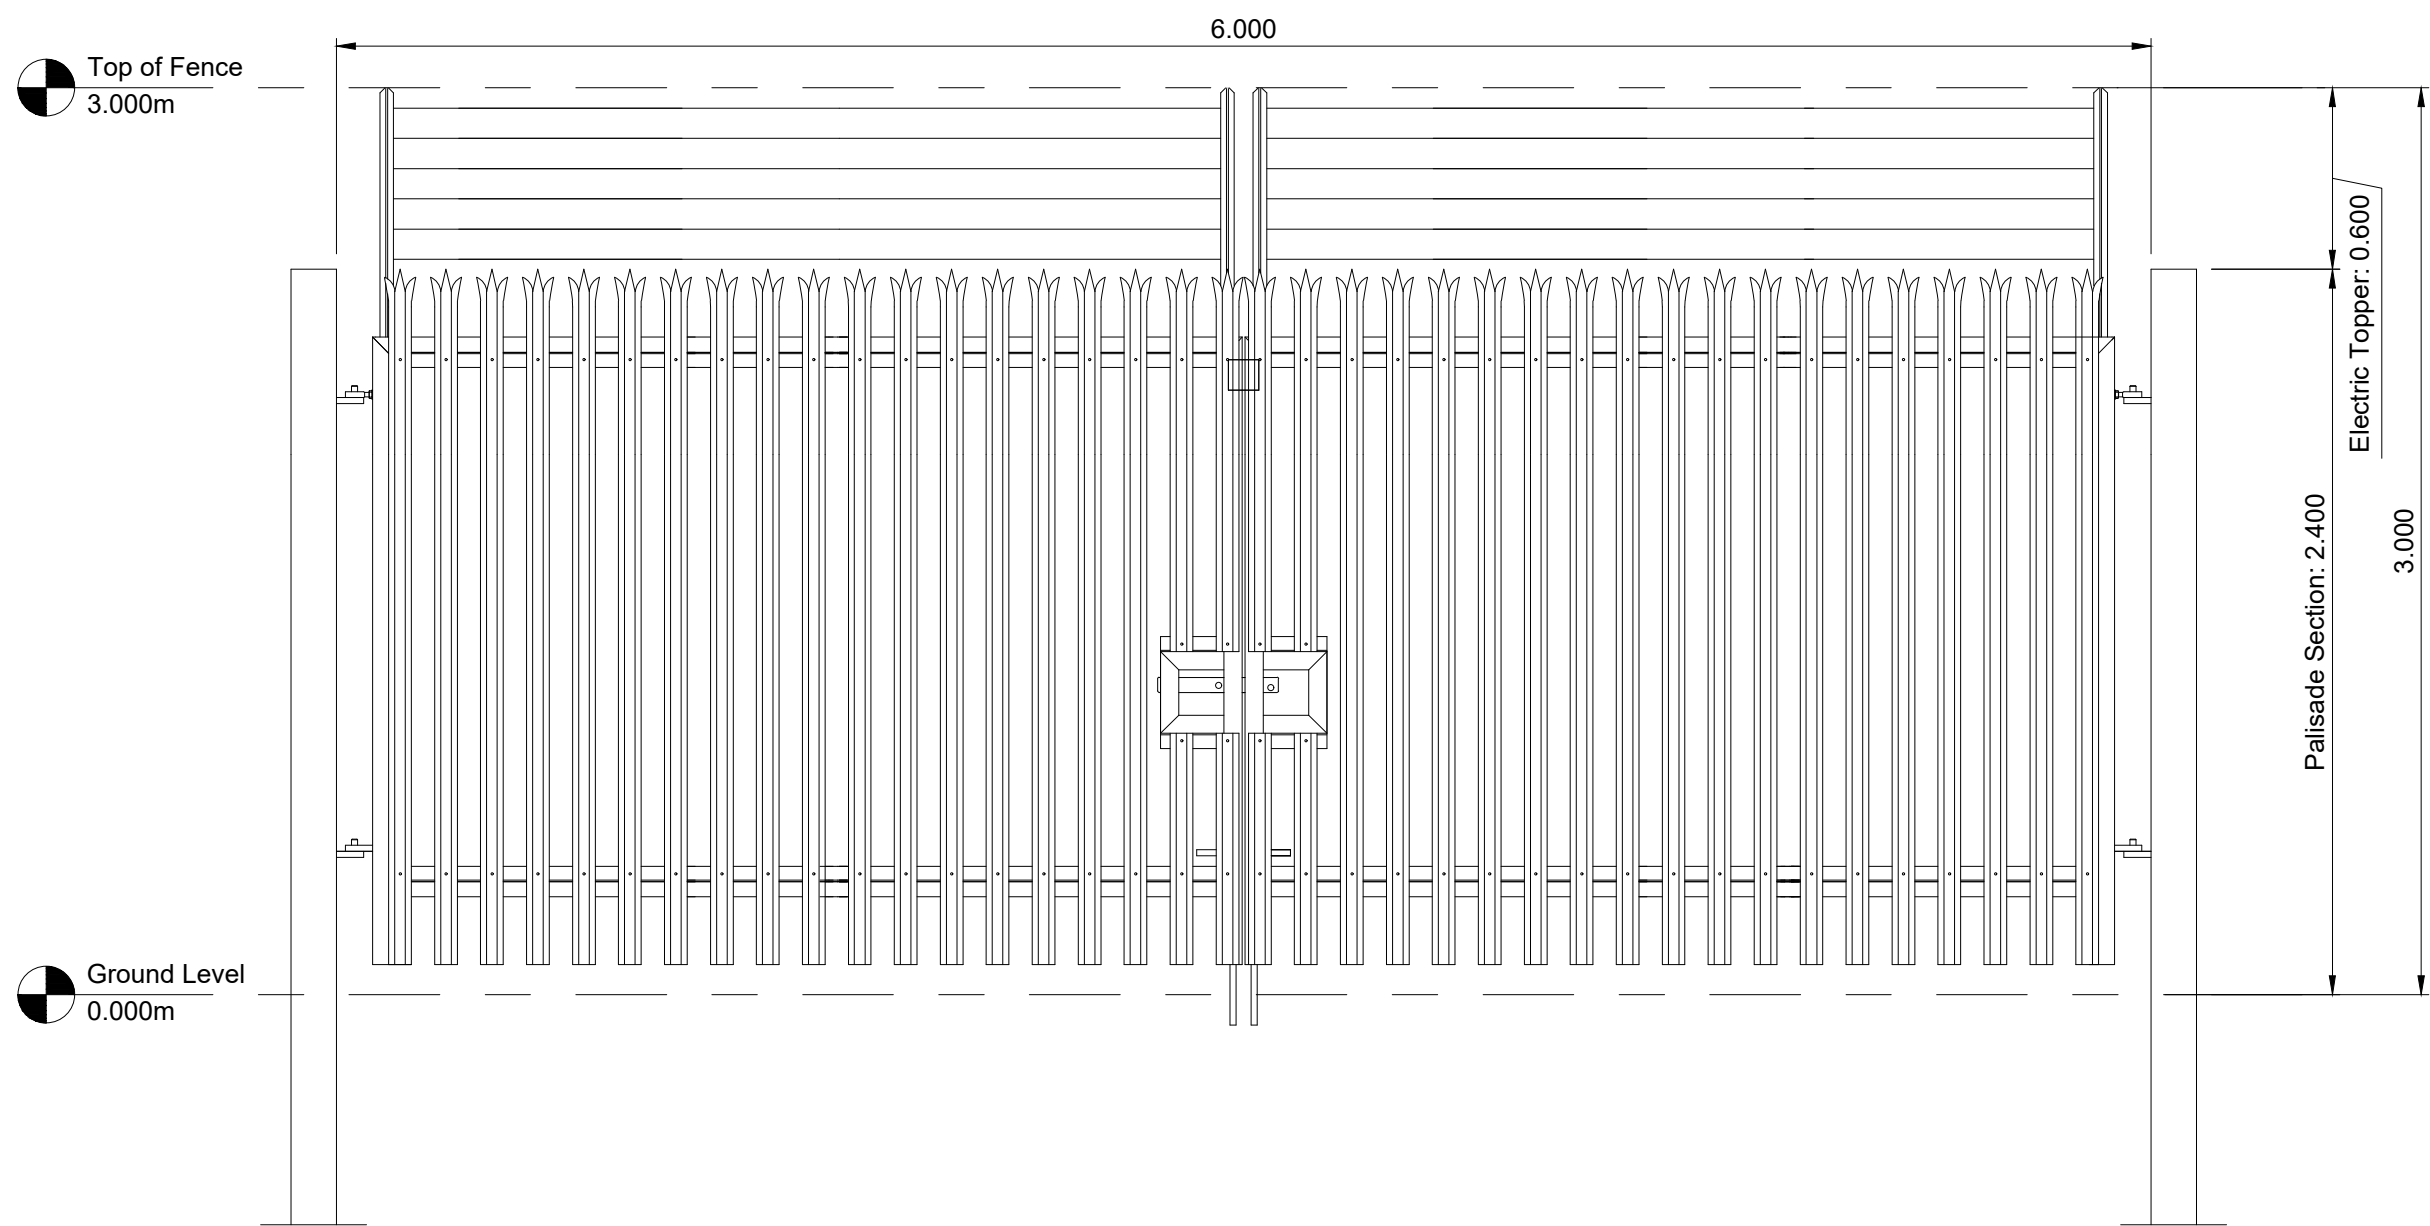

3 6 Metre Access Gate Elevation  
Scale 1:25 @ A1

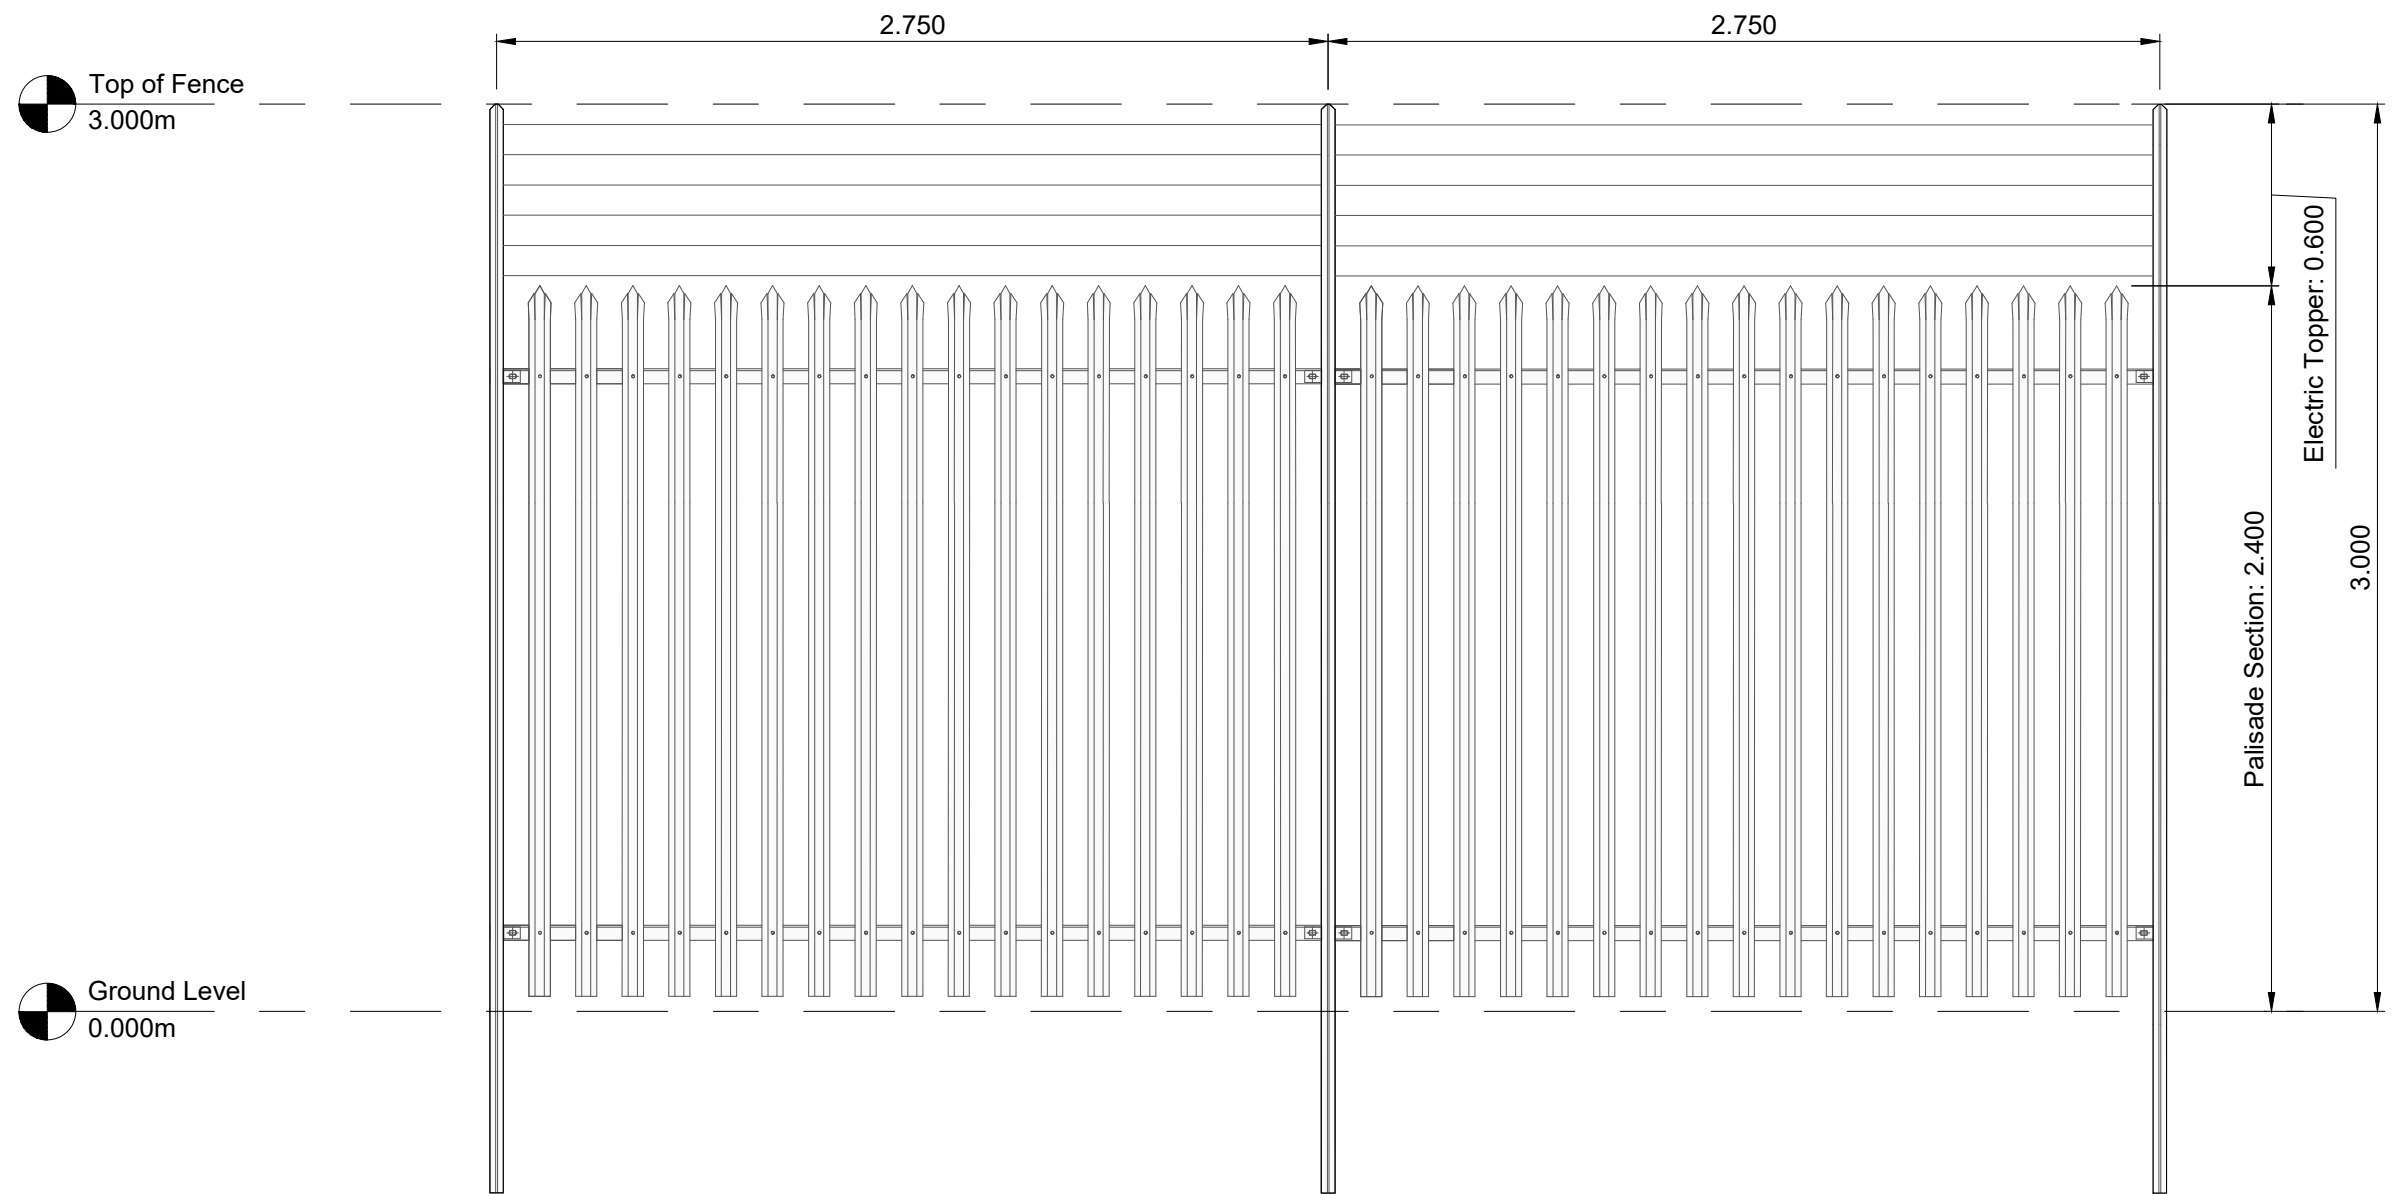

4 Typical Palisade Fence Elevation  
Scale 1:25 @ A1

Drawing Notes

- All dimensions are shown in metres unless noted otherwise.
- Scale for planning purposes only.

0	25.02.2025	Typical Fencing Plan and Elevations - Original	JH	AP
REV	DATE	DESCRIPTION	BY	CHKD



Field  
Fora Montacute Yards  
186 Shoreditch High Street  
London  
E1 6HU

PROJECT	New Deer
---------	----------

TITLE	Typical Palisade Fencing Plan and Elevations
-------	---

DISCIPLINE	PLANNING
------------	----------

DRAWING STATUS	FOR PLANNING
----------------	--------------

SCALE	DATE	DRAWN BY	CHECKED BY	APPROVED BY
1:25 @ A1	25.02.2025	JH	AP	RS
PROJECT NO.	DRAWING NO.	REV.		
BTGBNDE02	004.7	00		

