


This drawing is the copyright of Field and may not be reproduced in whole or in part without the written permission of Field. All dimensions are to be confirmed on site prior to commencement of work.


Revisions:

Revision	Date	Revision Notes	Drawn	Inspected
01	13.03.25	First Issue	OM	EH
02	25.03.25	Amendments Made	OM	EH

LEGEND:


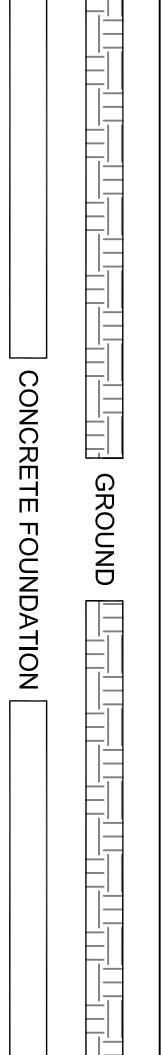


SITE INFRASTRUCTURE:

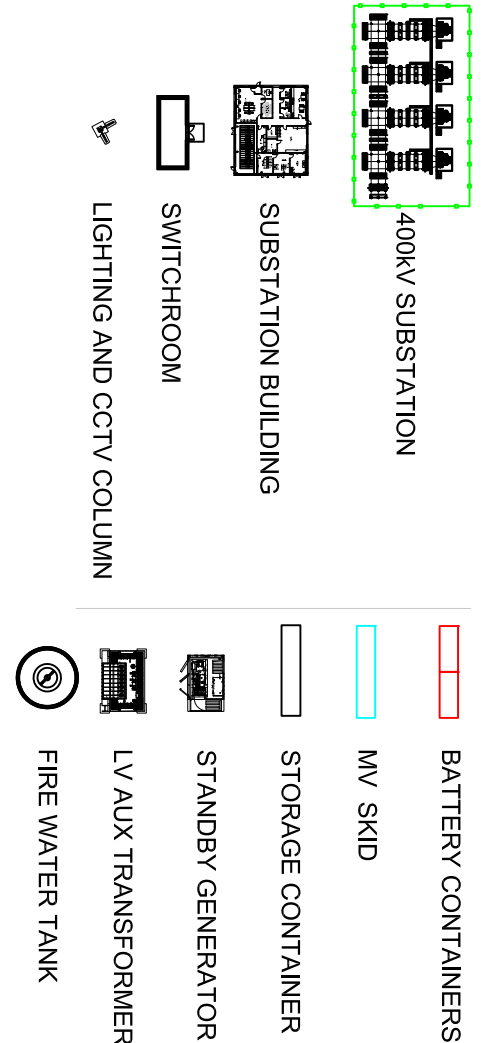


13 KEY PLAN 2

Scale: 1:2000

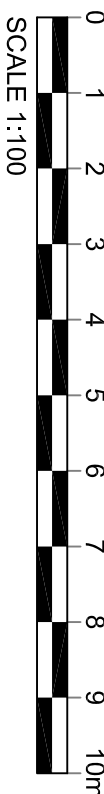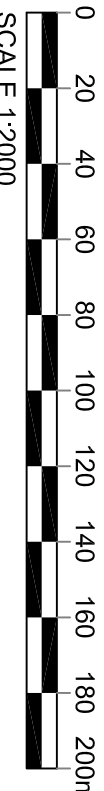


9 SECTION E - E

Scale: 1:10000

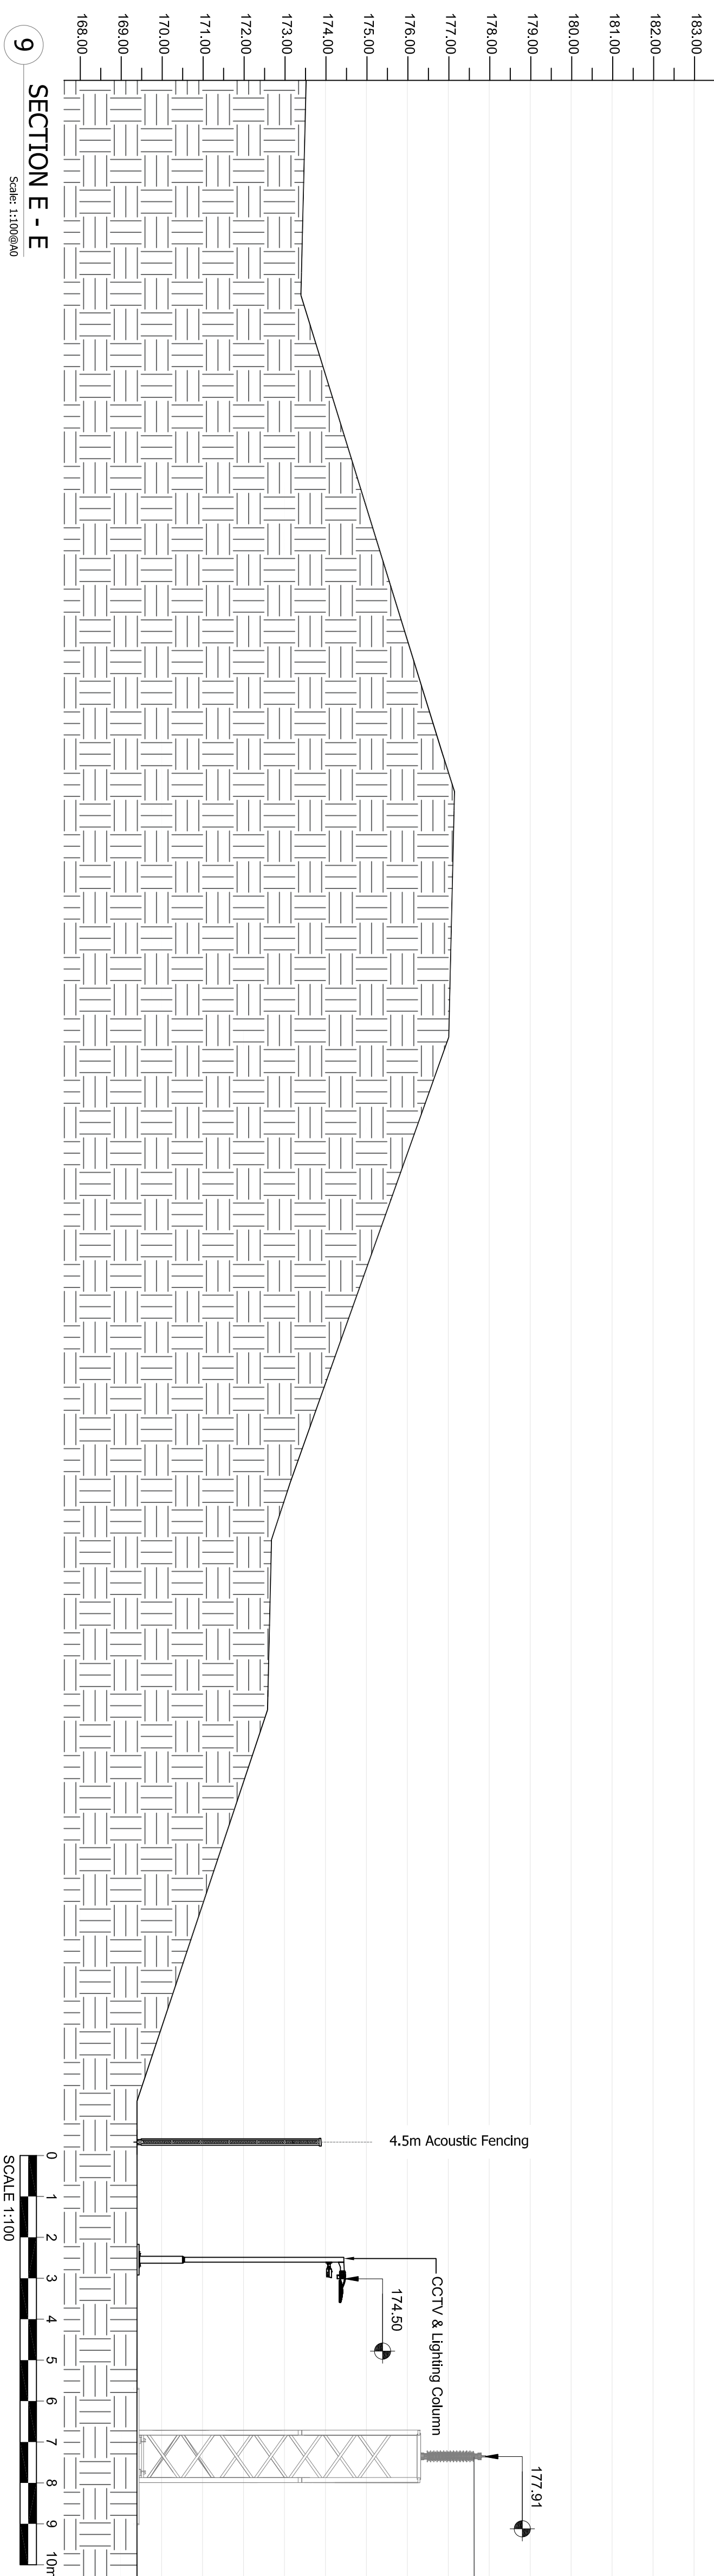


10 SECTION E - E CONTINUED

Scale: 1:10000

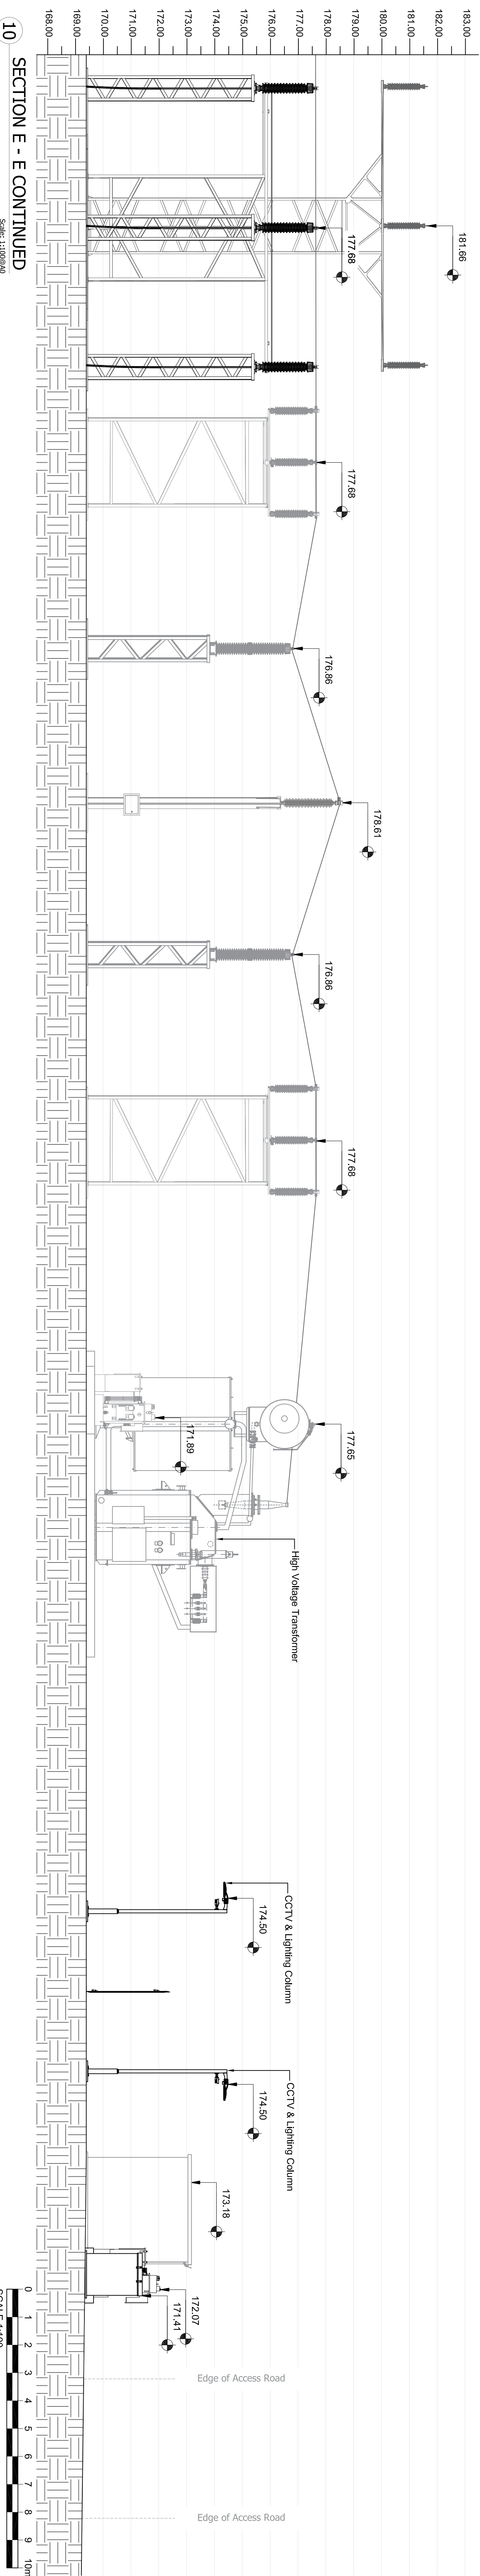


11 SECTION E - E CONTINUED

Scale: 1:10000

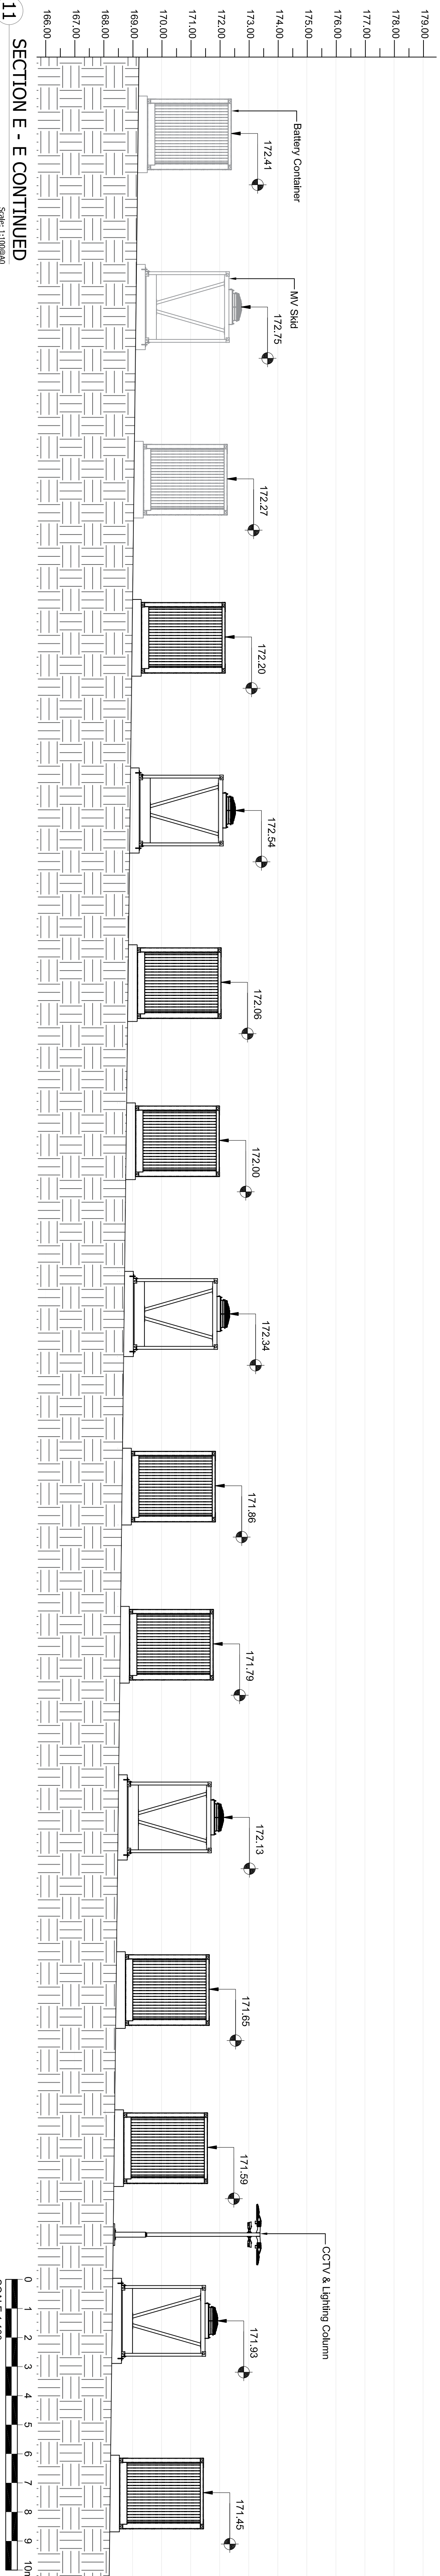

12 SECTION E - E CONTINUED

Scale: 1:10000

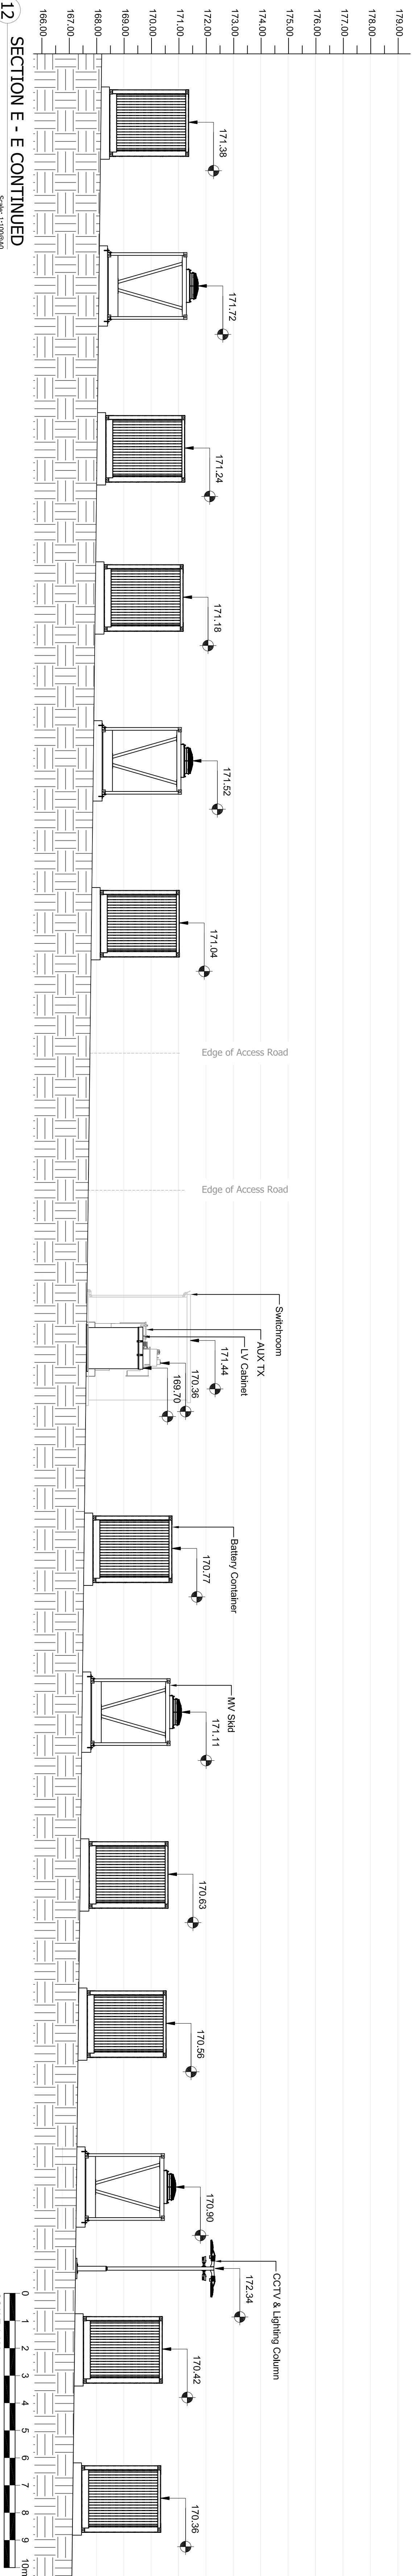

Status:

PLANNING

Drawing Title:

New Deer:
Contextual Elevations (3 of 6)

Drawn:	Checked:	First Issued:
OM	EH	13.03.2025

Project Code: FEN004-EL-03

Sheet Size:	Scale:	Revision:
A0	A/N	2

Consultant:



Field + Associates
188 Shepherd High Street
ET 9HU

Drawn by:



CADmando Design & Drafting Solutions Ltd
Unit B2, The Courtyard, Seven Oaks, Tewkesbury Business
Park, Seven Oaks, Gloucestershire
GL20 2JH
Tel: +44 (0) 1284 620010
Mob: +44 (0) 7944409910