
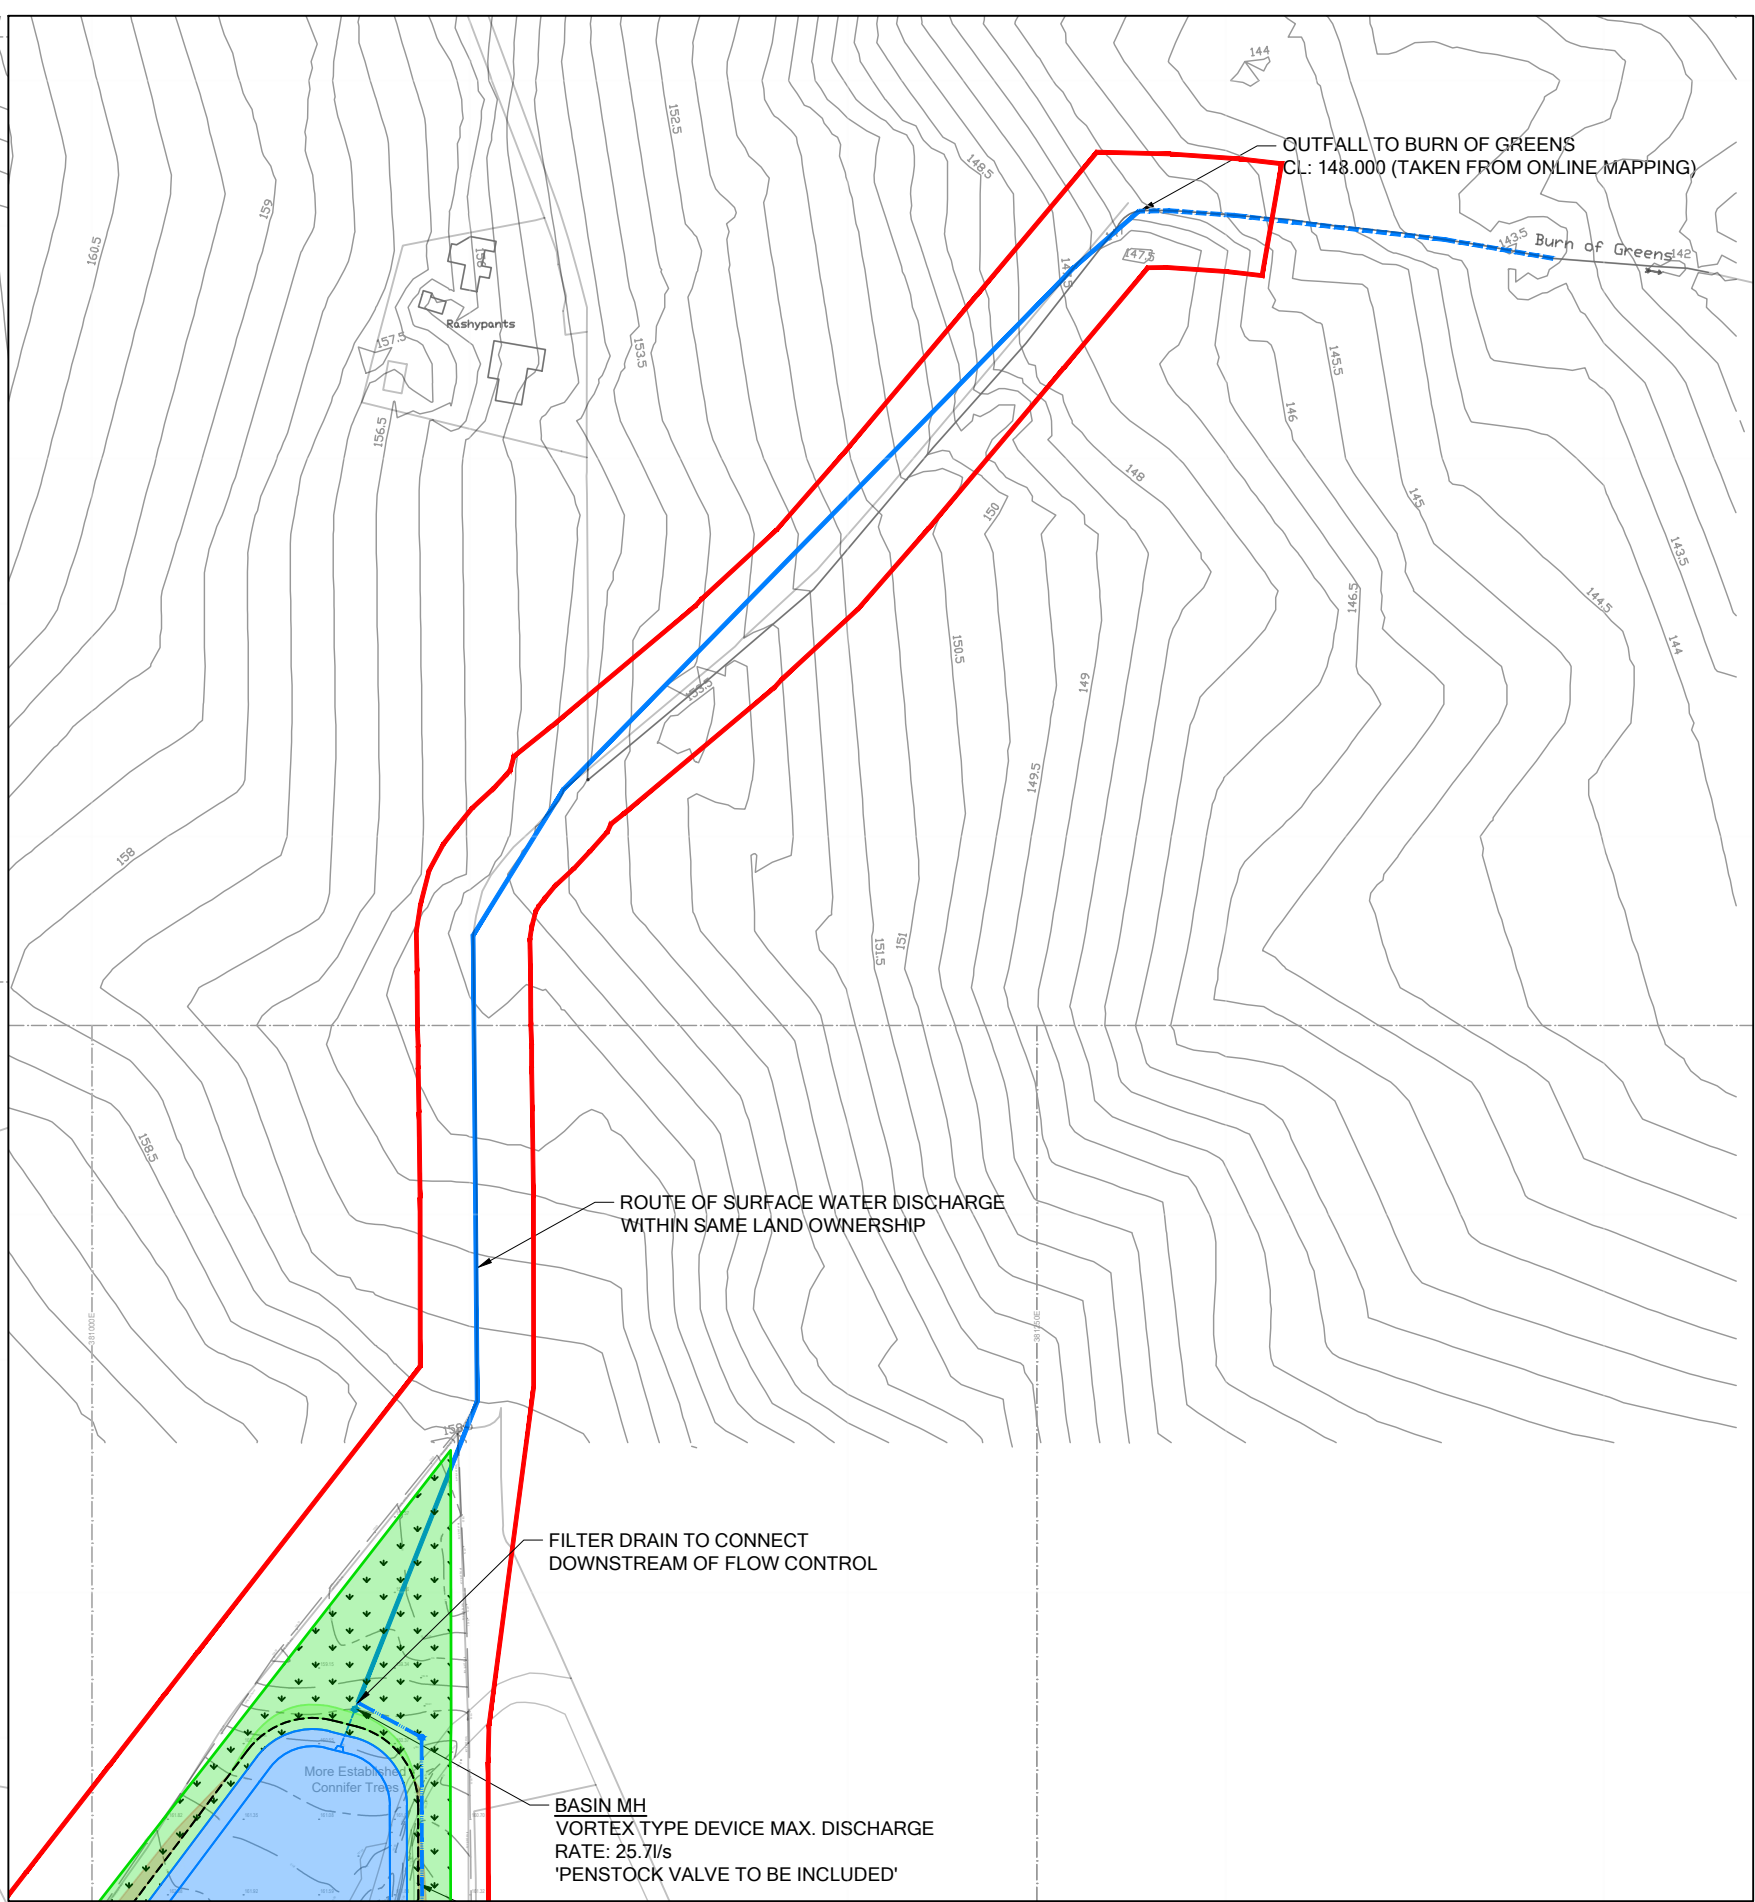
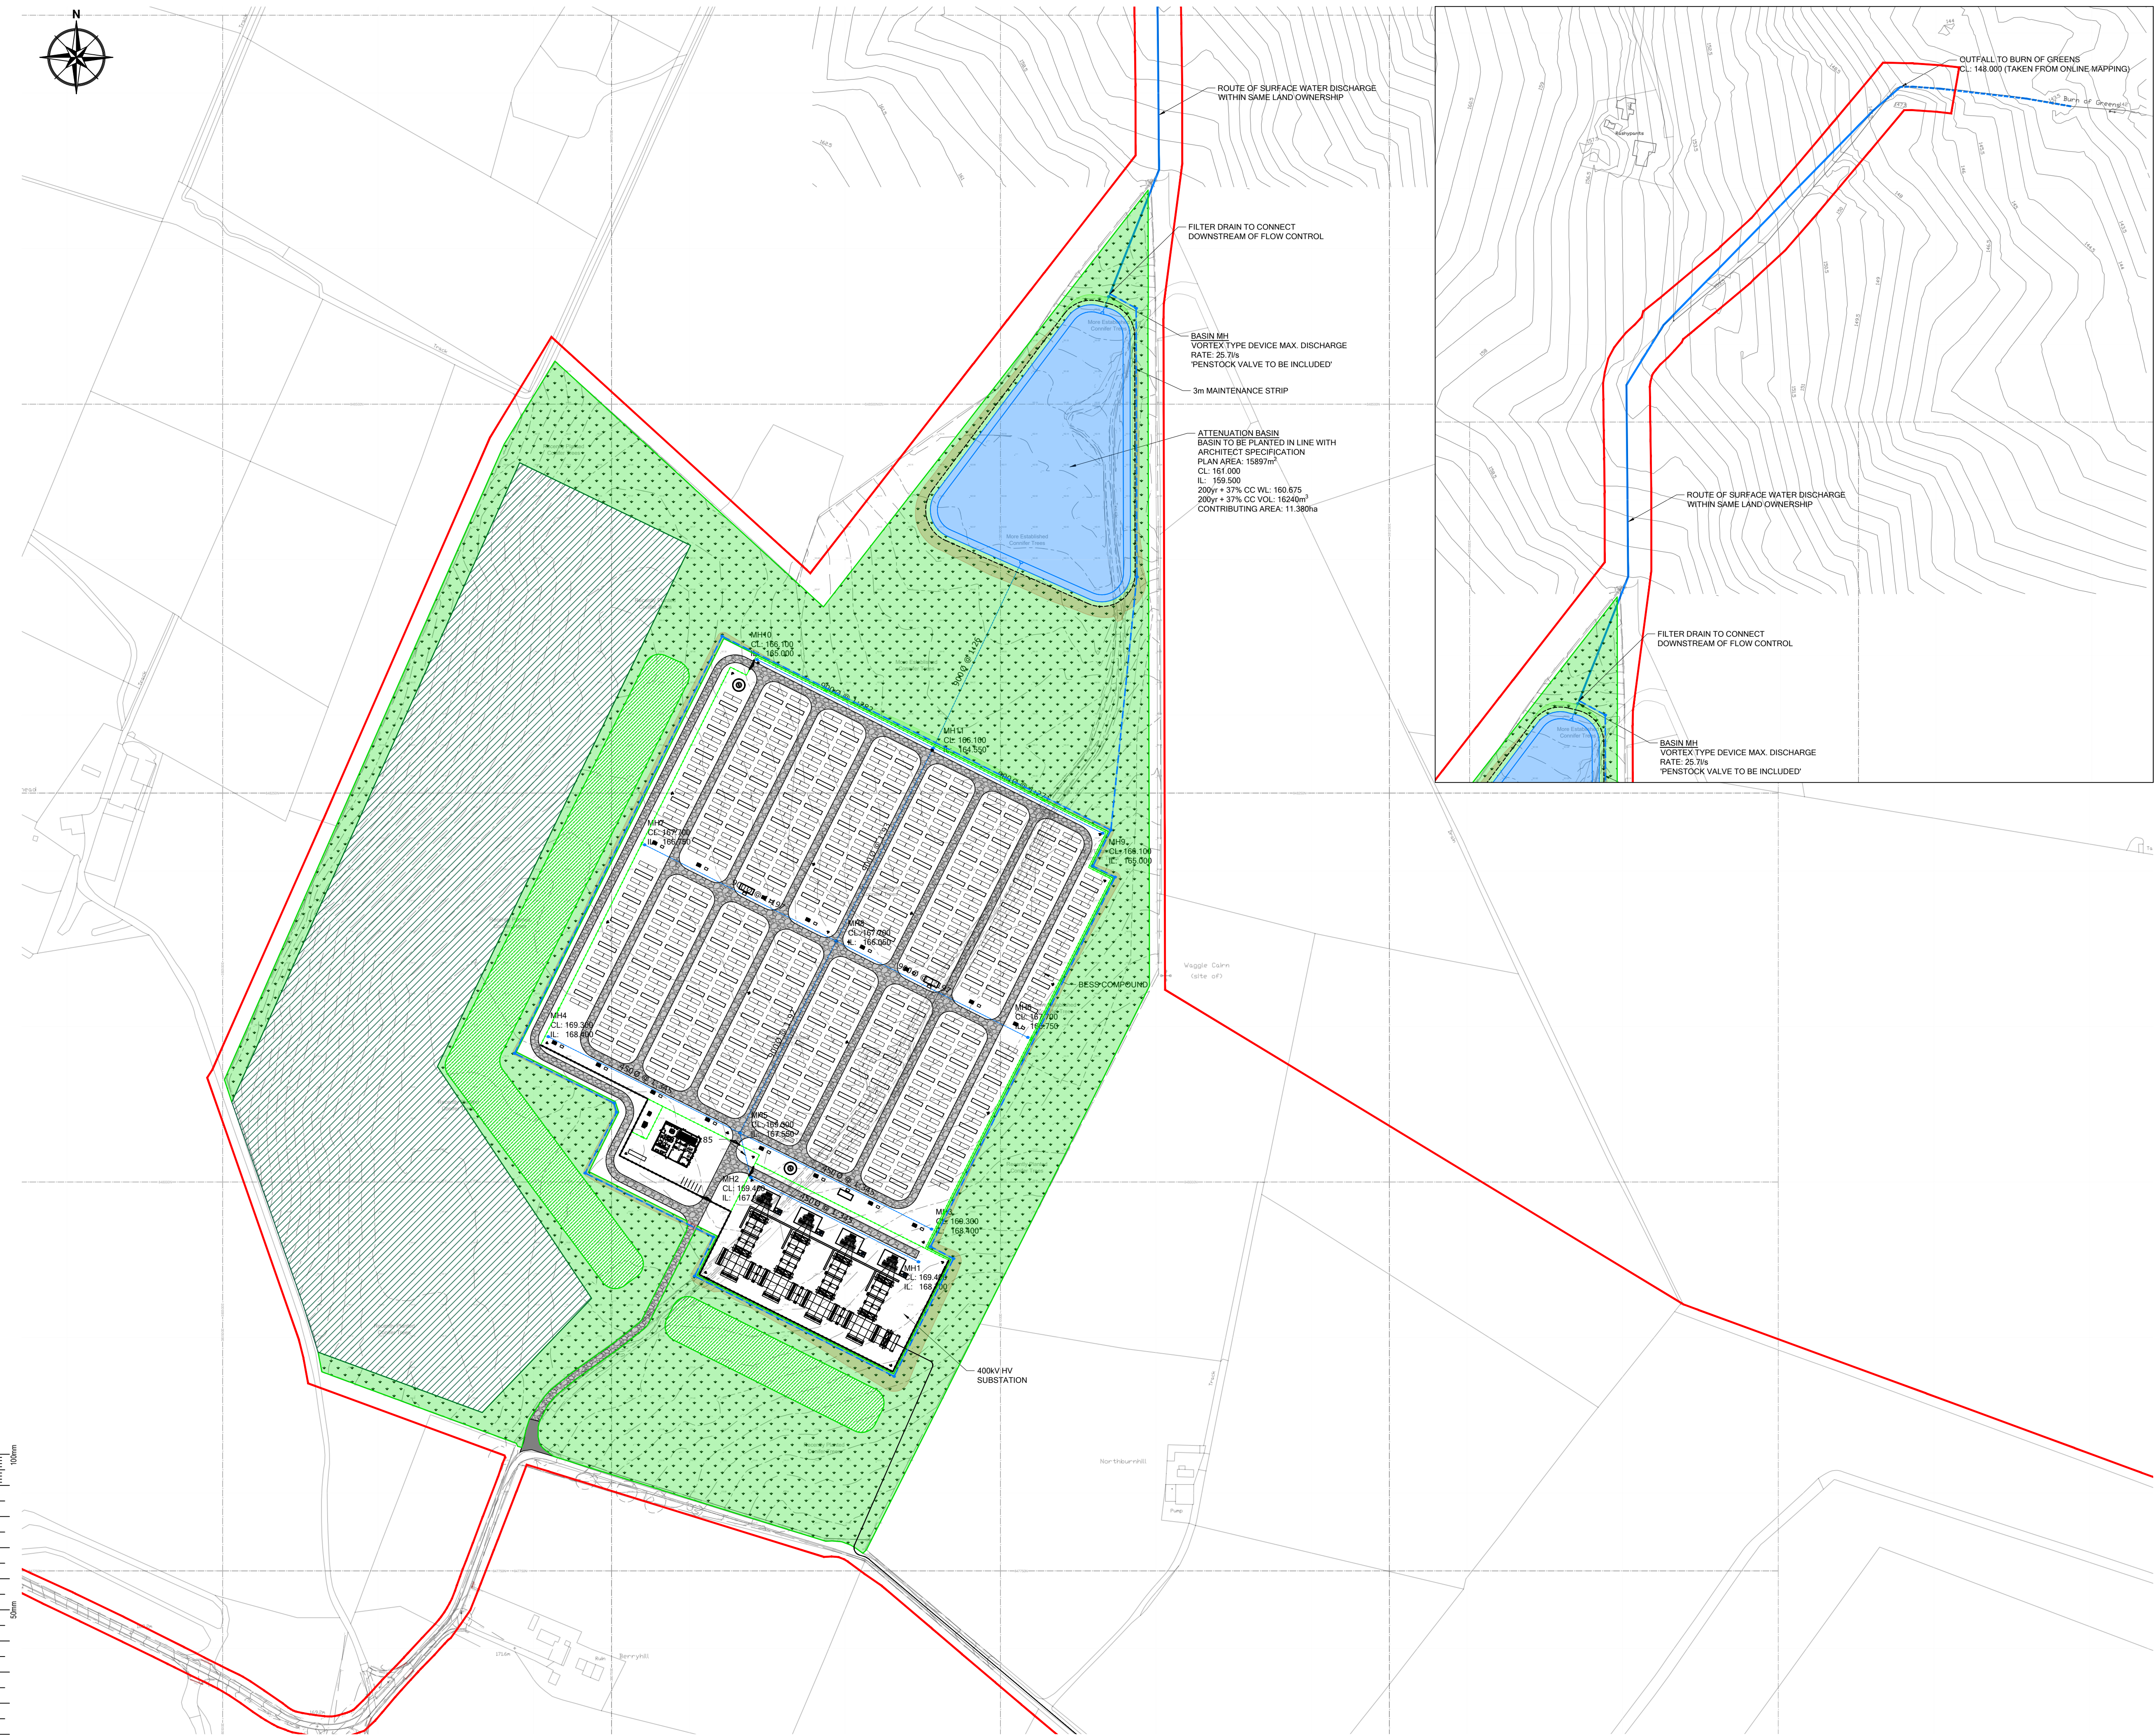


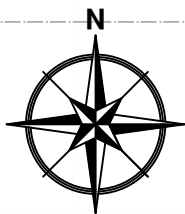

NOTES

- THIS DRAWING IS TO BE READ IN CONJUNCTION WITH ALL RELEVANT ENGINEERS, ARCHITECTS AND SPECIALISTS DRAWINGS AND THE SPECIFICATION.
- THIS DRAINAGE STRATEGY DRAWING SHOWS HOW SURFACE WATER RUN-OFF COULD BE MANAGED ON SITE WITH A RESTRICTED OFF-SITE DISCHARGE. FOR ALL RAINFALL EVENTS UP TO AND INCLUDING THE 200 YEAR RETURN PERIOD PLUS 37% CLIMATE CHANGE EVENT TO ENSURE NO INCREASED FLOOD RISK TO OTHERS AS A RESULT OF THE PROPOSED DEVELOPMENT.

THIS IS NOT INTENDED TO BE A DETAILED DESIGN AT THIS STAGE. PLEASE NOTE THAT THE FINAL LAYOUT MAY BE SUBJECT TO REFINEMENT TO MEET CERTAIN TECHNICAL CRITERIA.
- SITE LAYOUT BASED ON FIELD ENERGY SITE LAYOUT PLAN, DRAWING REF: BTGBNDR02-005.1 REV. 7, DATED 21/02/2024. TOPOGRAPHICAL SURVEY FROM HIGHLAND SURVEYORS LTD, DRAWING REF. 24074, UNDERTAKEN 14/02/2025.
- DRAINAGE LEVELS ARE BASED ON COMPOUND LEVELS PROVIDED BY FIELD.

KEY

- PROPOSED ATTENUATION BASIN
- CUT GRADING
- FILL GRADING
- SURFACE WATER MANHOLE
- SURFACE WATER DRAIN
- PROPOSED DISCHARGE WATERCOURSE
- EXISTING WATERCOURSE
- FILTER DRAIN
- PLANNING BOUNDARY
- OVERLAND FLOW ARROWS
- IMPERMEABLE CATCHMENT AREAS

P03	27.03.2025	UPDATES TO CLIENT COMMENTS	JC	.	JC
P02	24.03.2025	LAYOUT UPDATED	JC	.	JC
P01	14.03.2025	PRELIMINARY ISSUE	TE	JC	JC
Rev'n	Date	Description	Drawn	Chk'd	App'd

Status PRELIMINARY



**HAYDN
EVANS**

Second Floor, Hyde Park House
Crown Street, Ipswich, IP1 3LG

01473 236550
www.haydnevans.co.uk
mail@haydnevans.co.uk

Client FIELD NEW DEER LTD

Project NEW DEER 2 BESS

Drawing title SURFACE WATER DRAINAGE STRATEGY

Scale 1:1000 @ A1	Drawn TE	Checked JC	Approved JC	Date MARCH 2025
Drawing no. 336-011-D010				Revision P03